




# BREATHING BUILDING

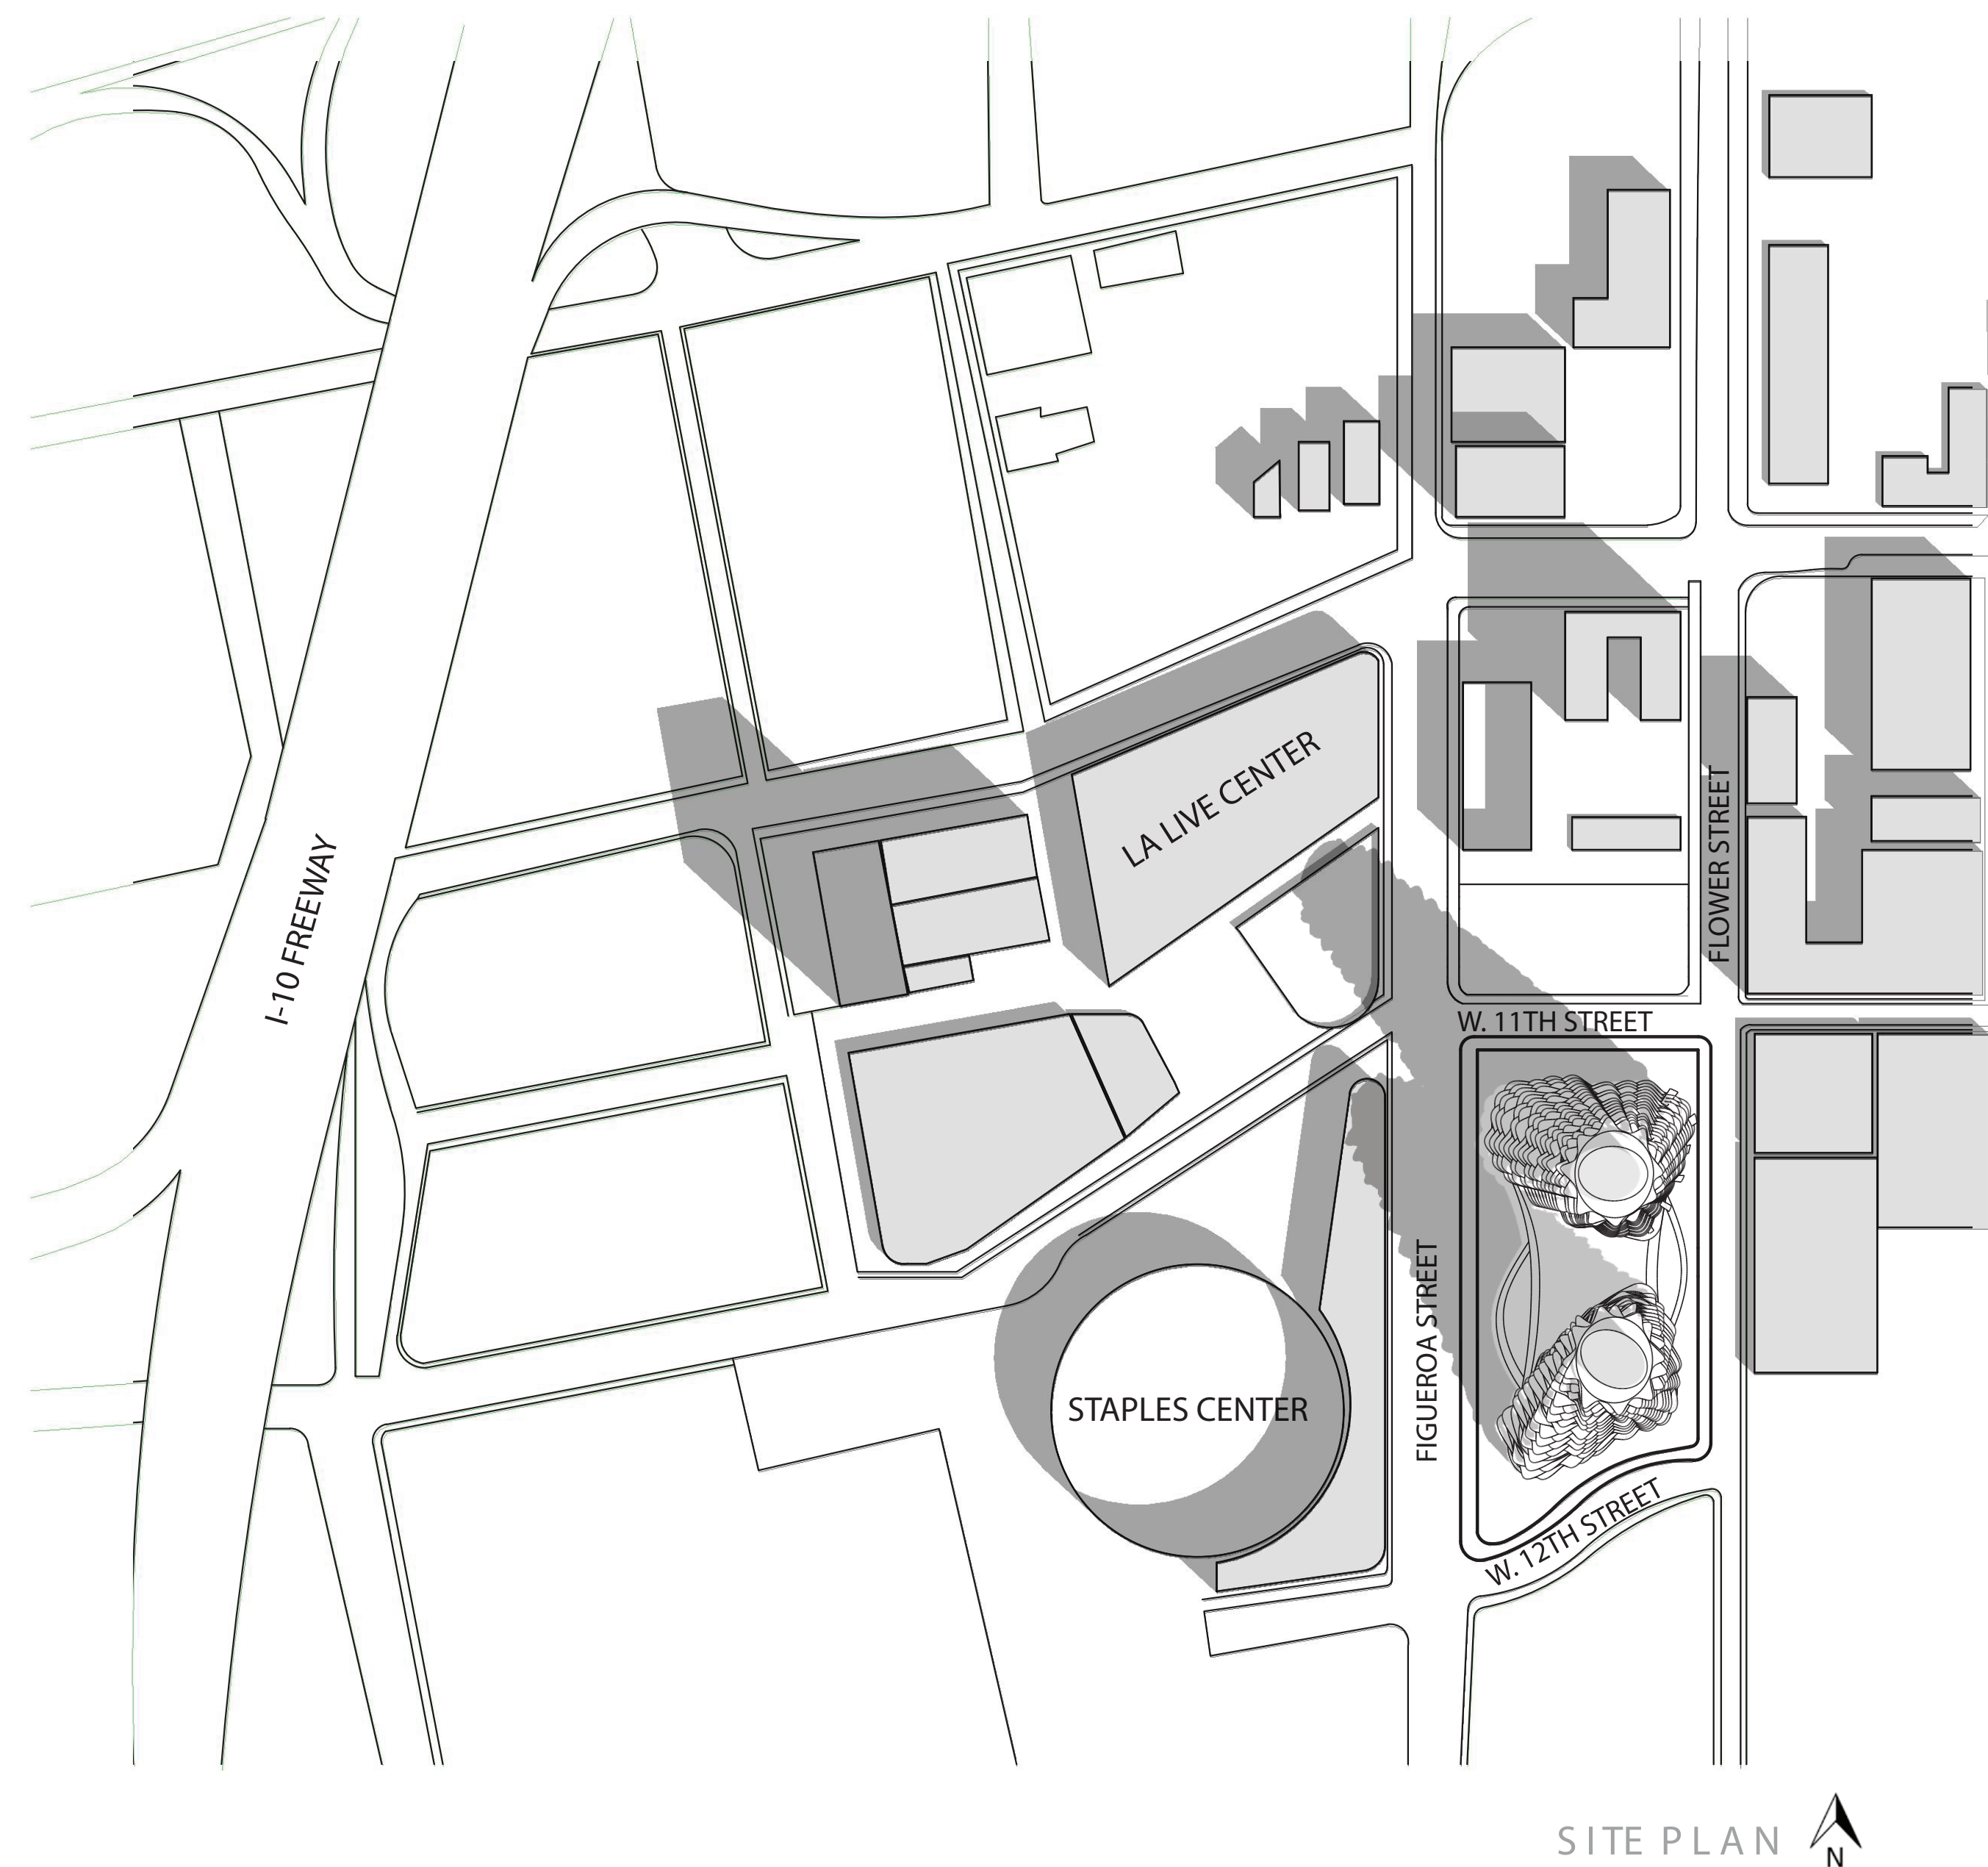


SITE PLAN 

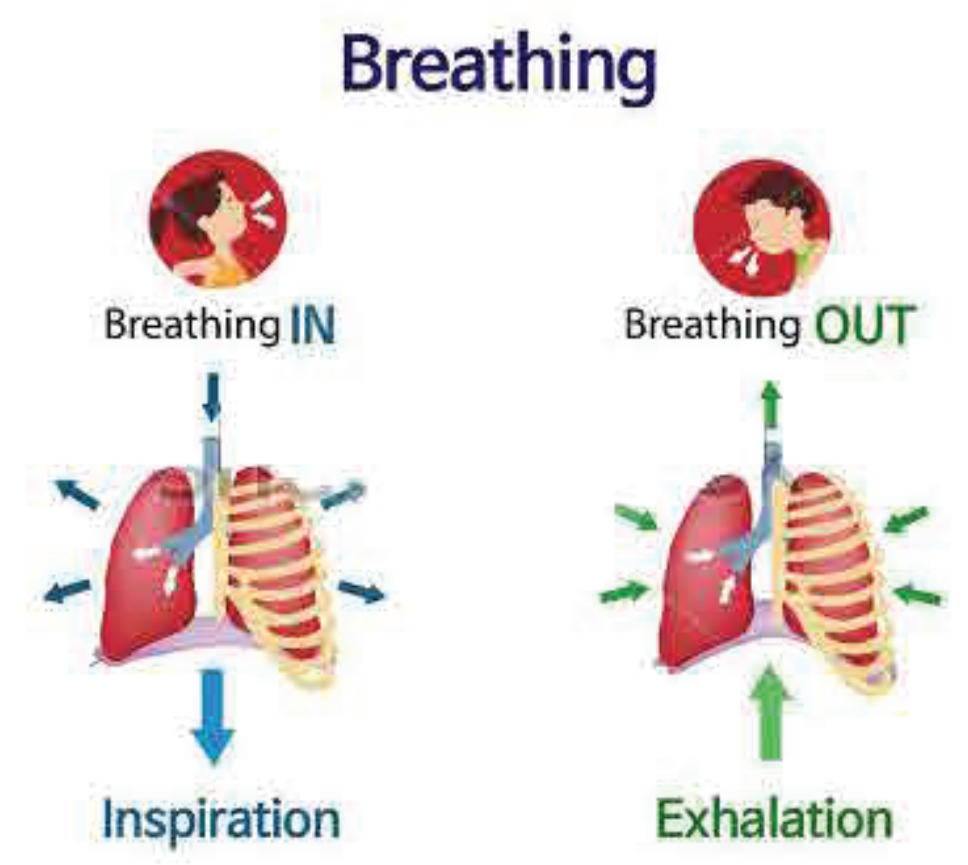


CONCEPT DIAGRAM

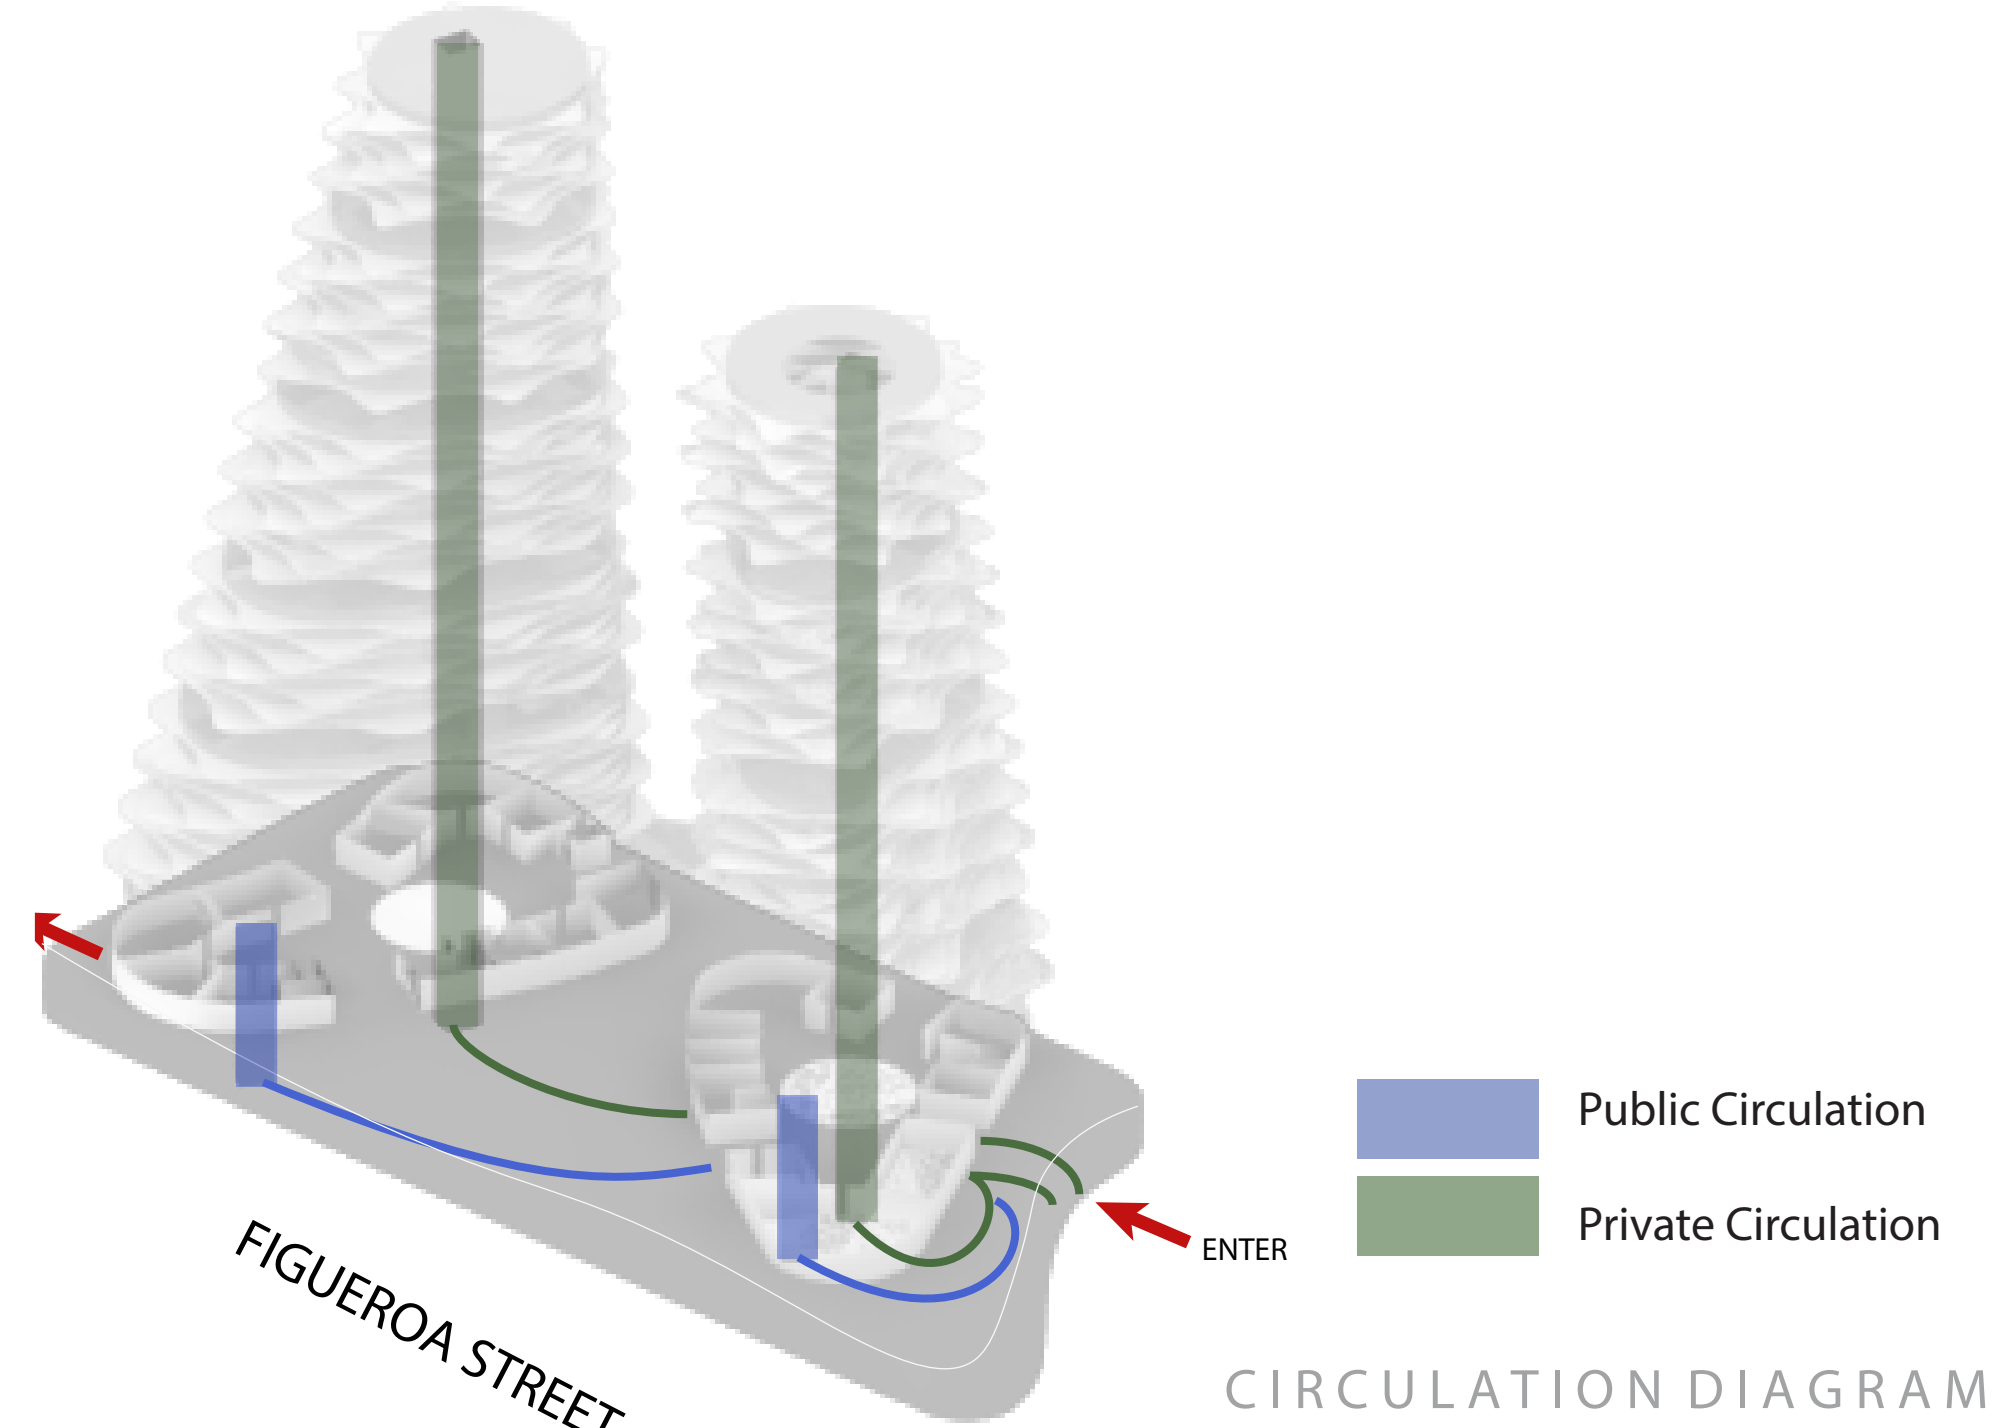


CIRCULATION DIAGRAM

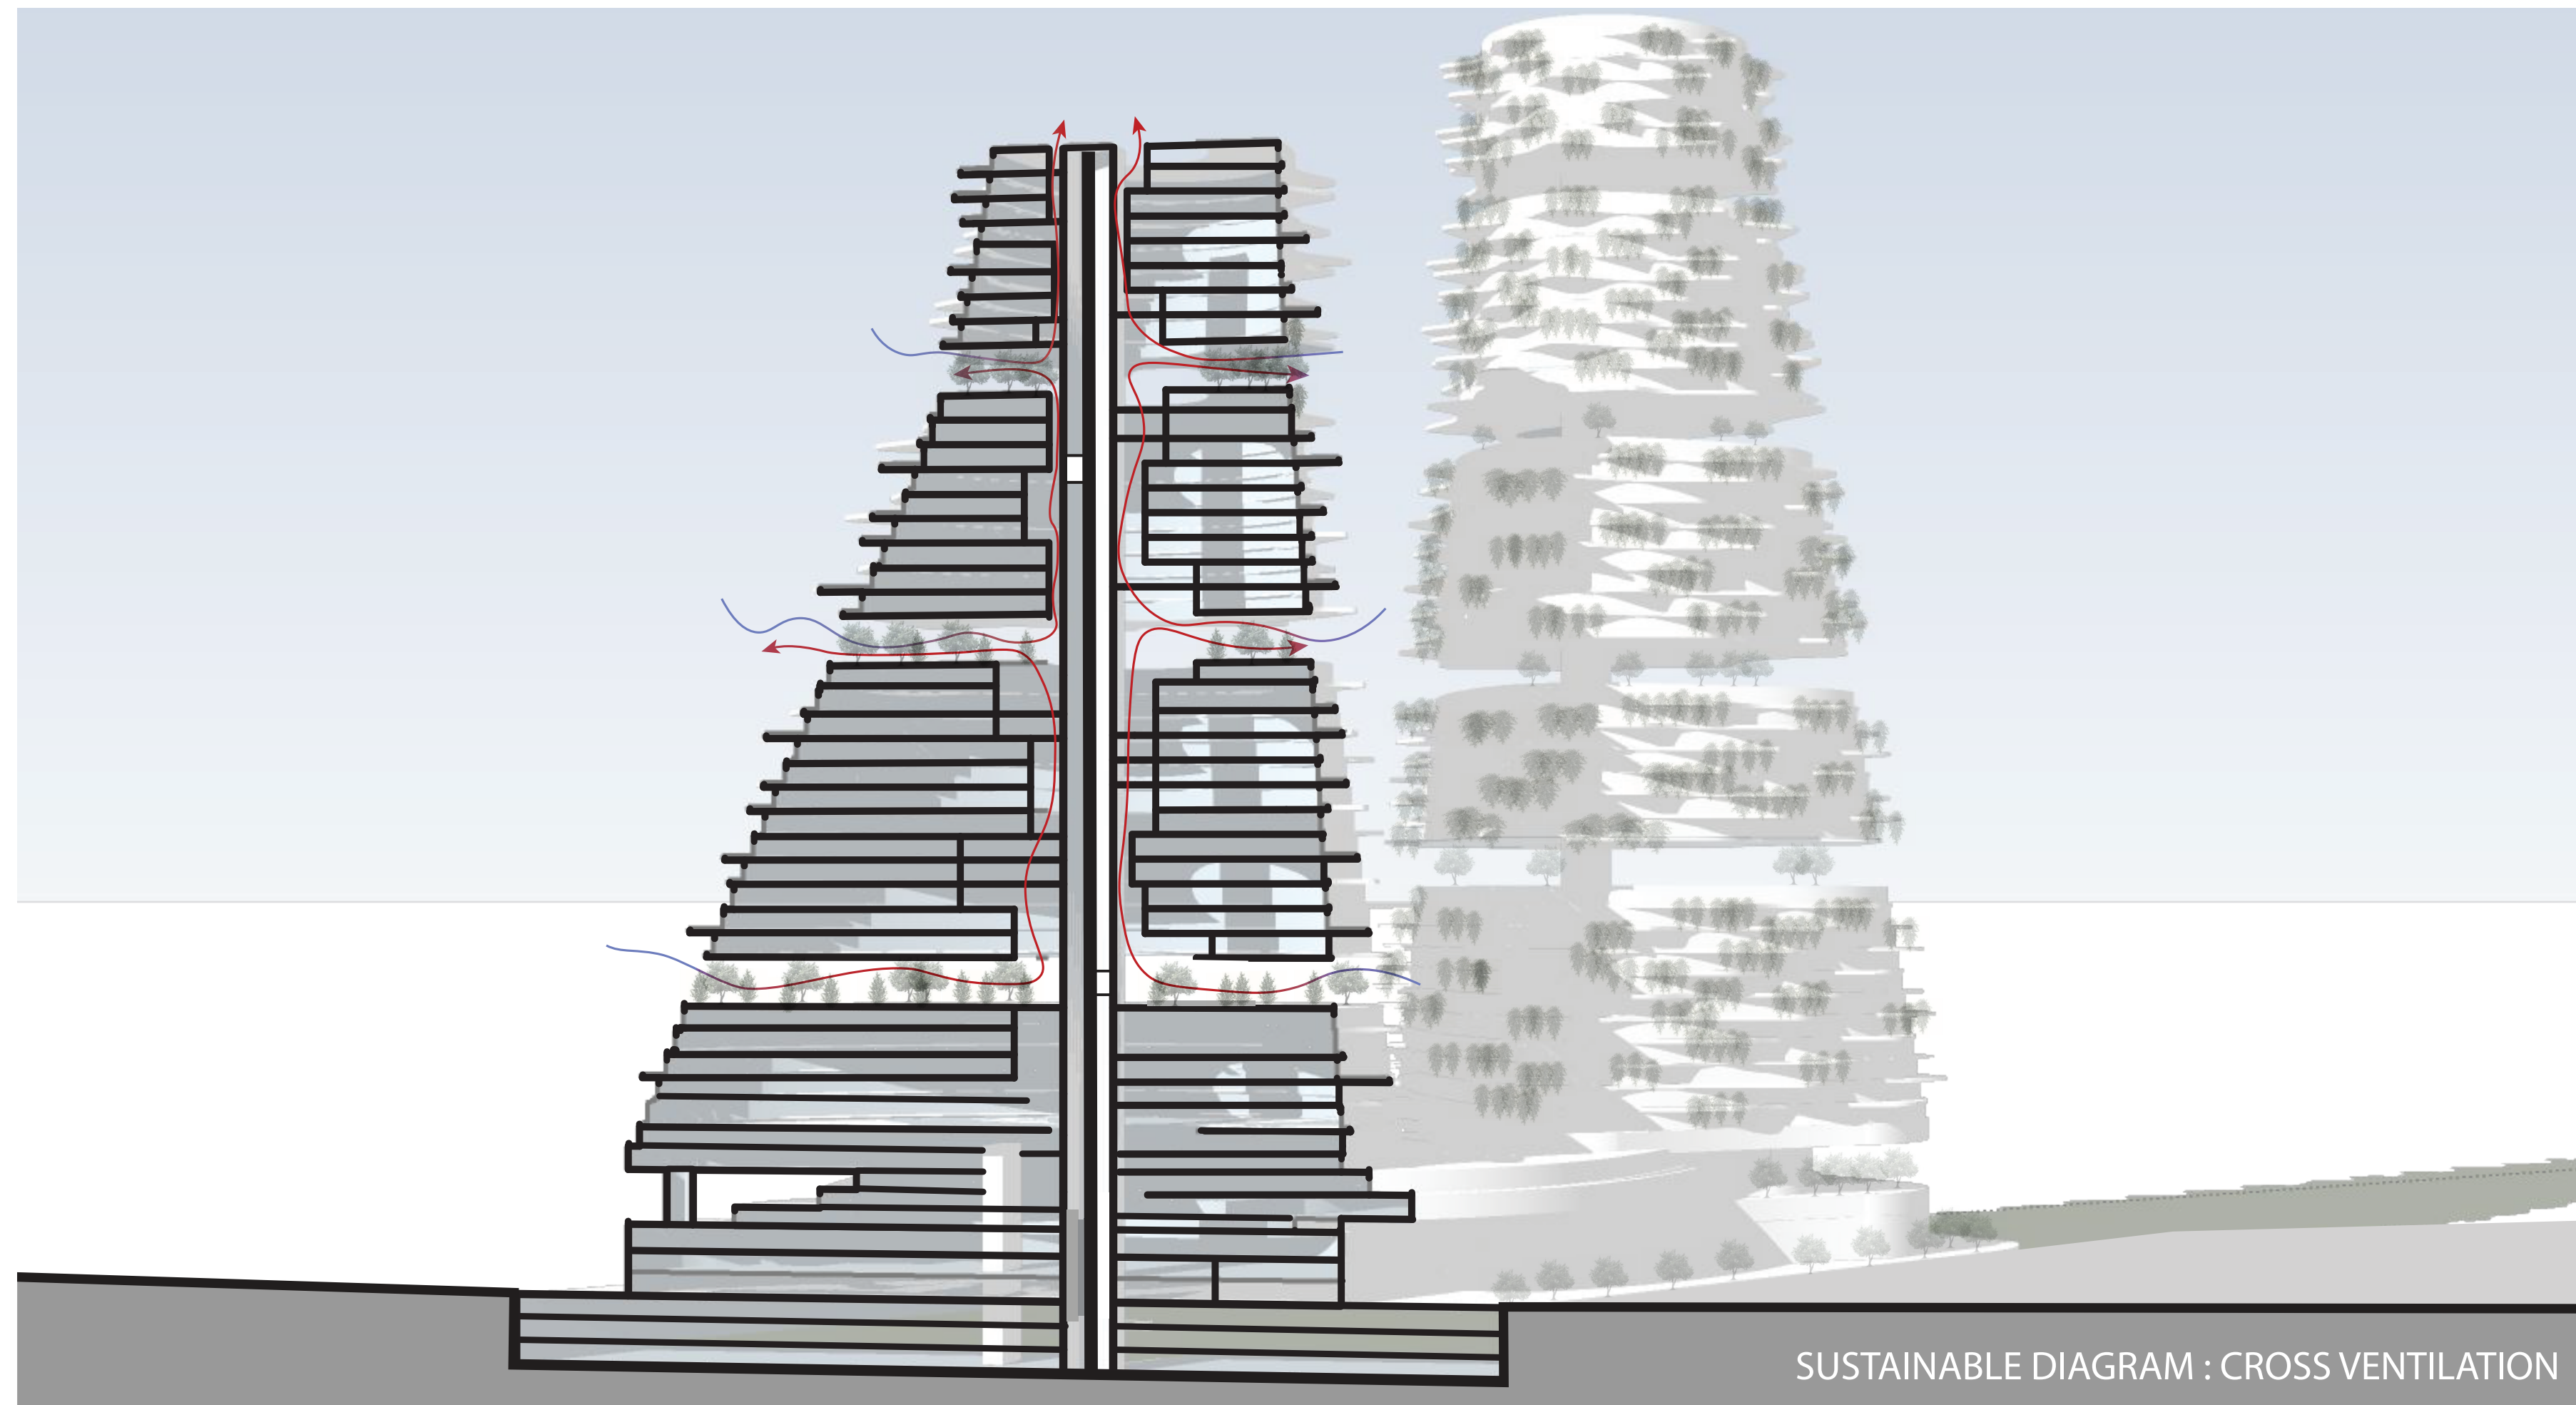

SUSTAINABLE DIAGRAM : CROSS VENTILATION

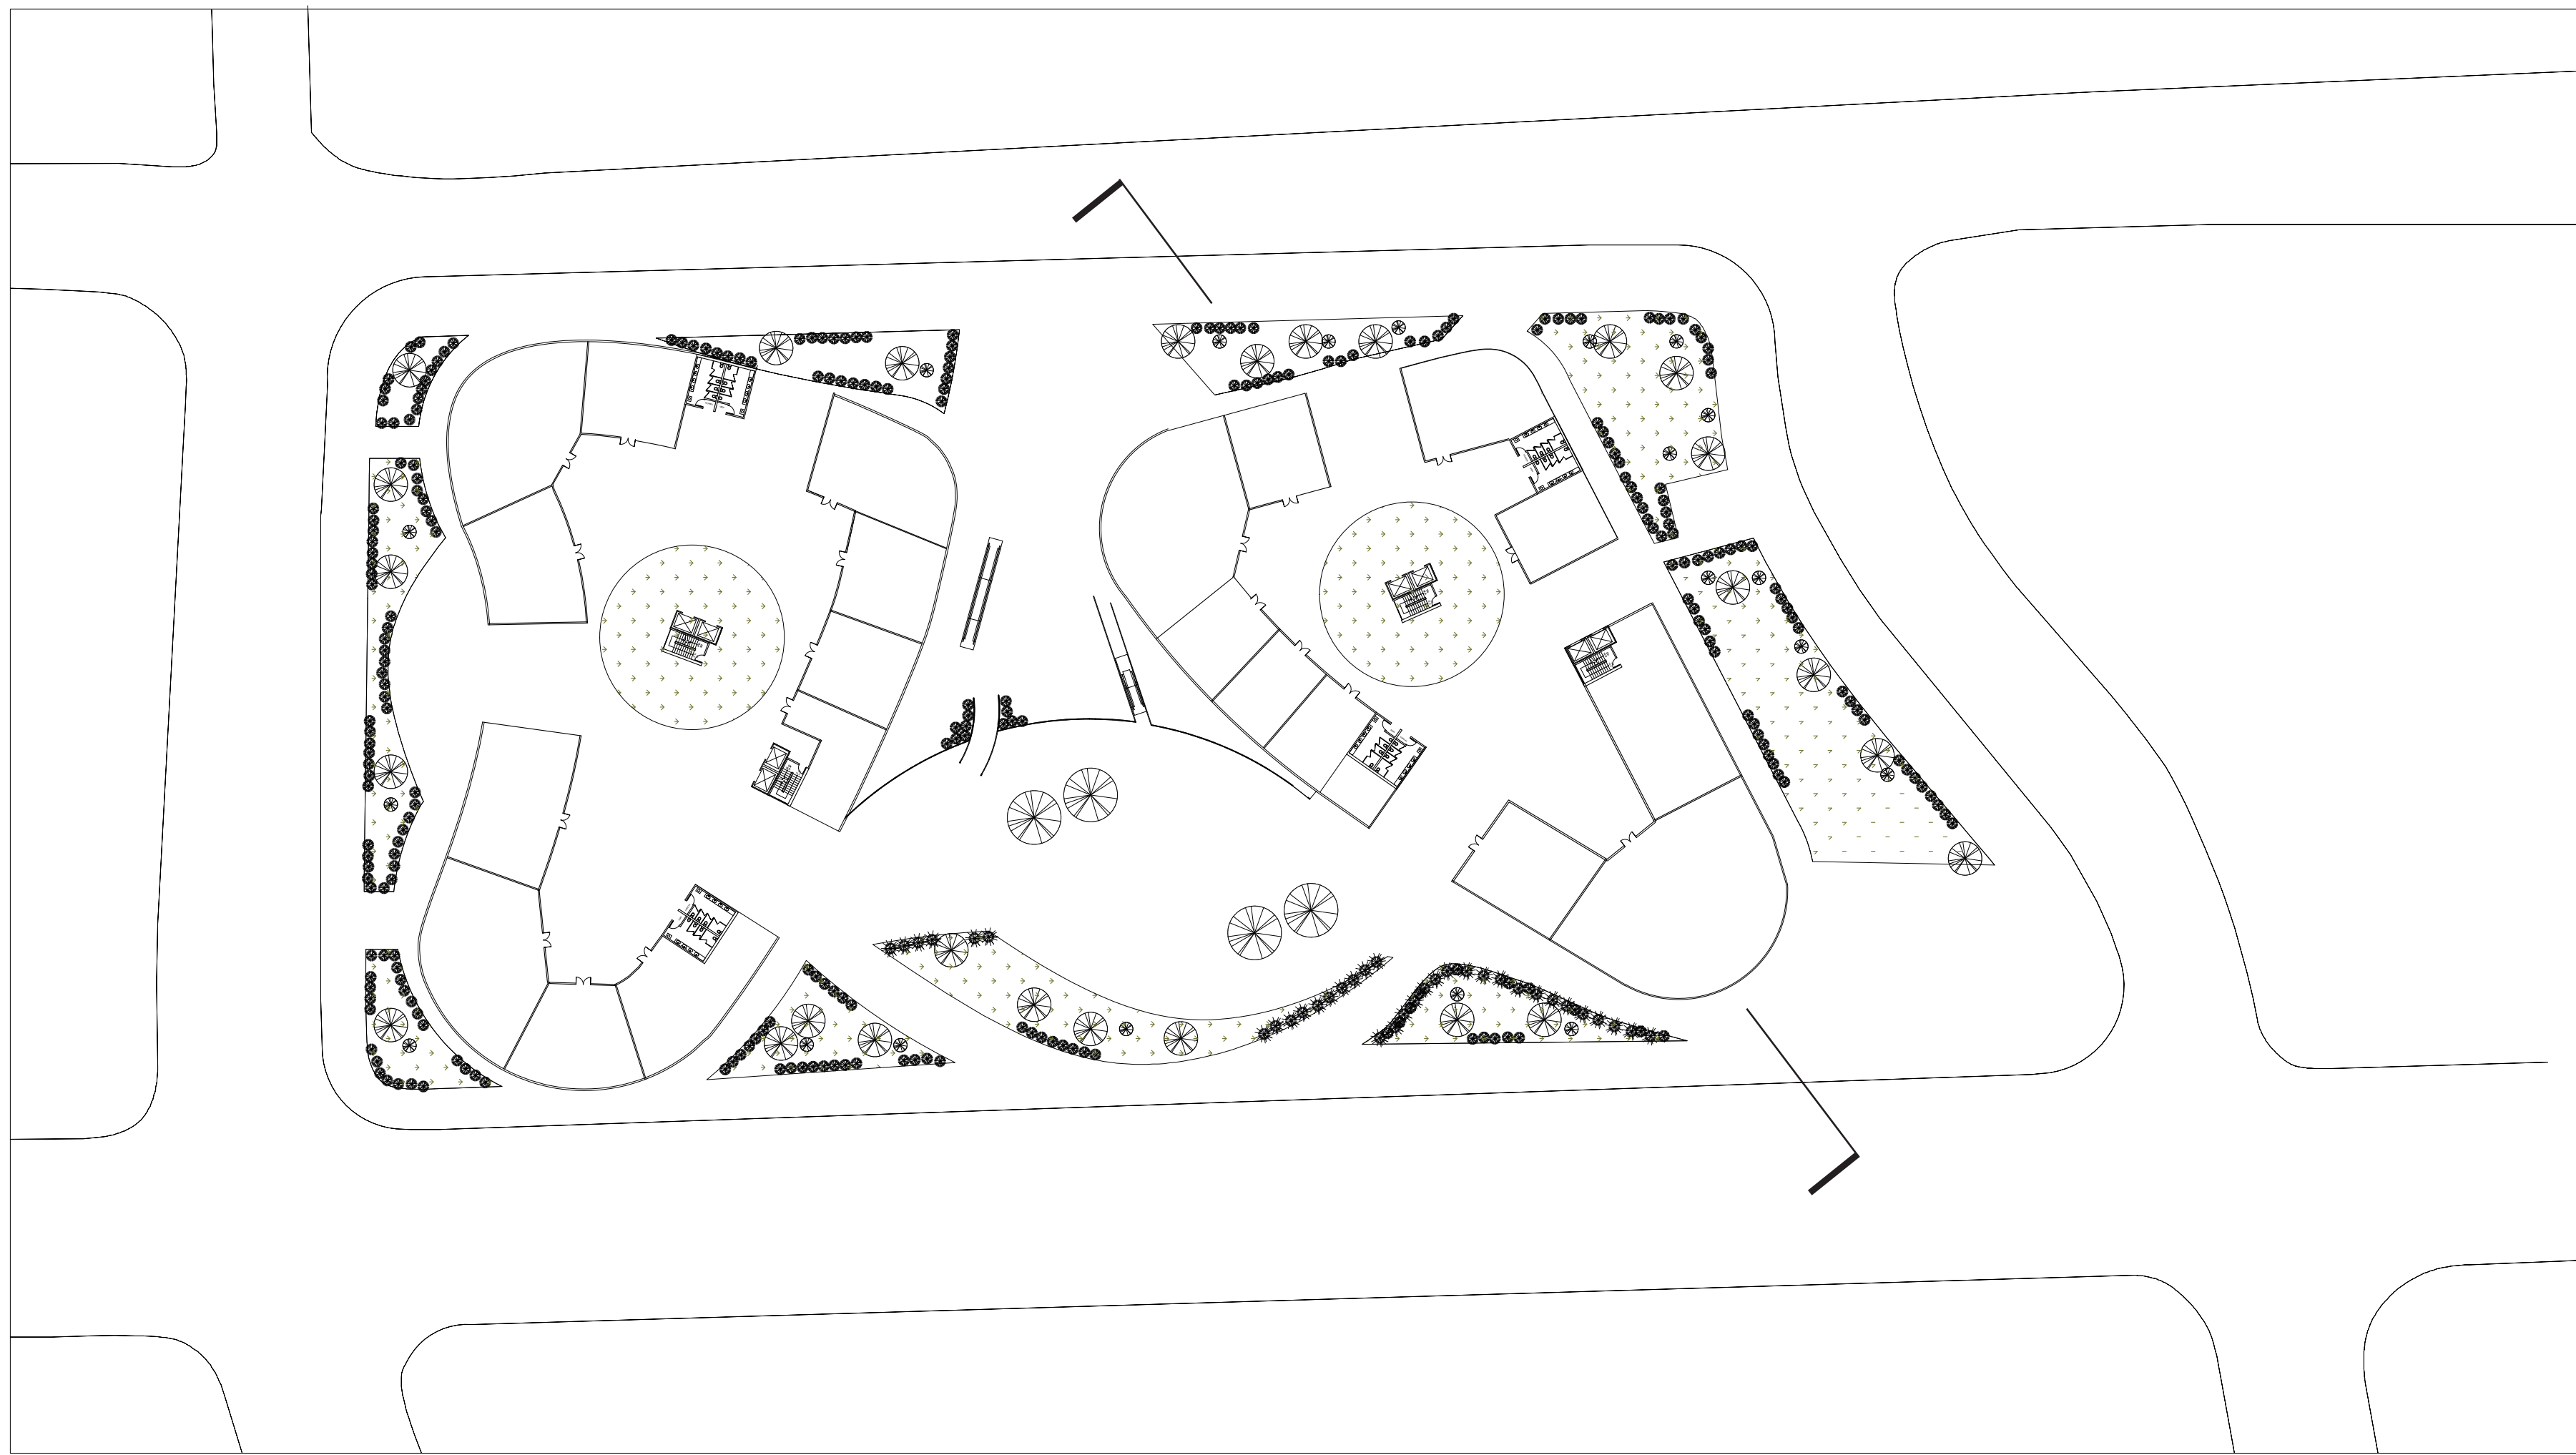

GROUND PLAN 

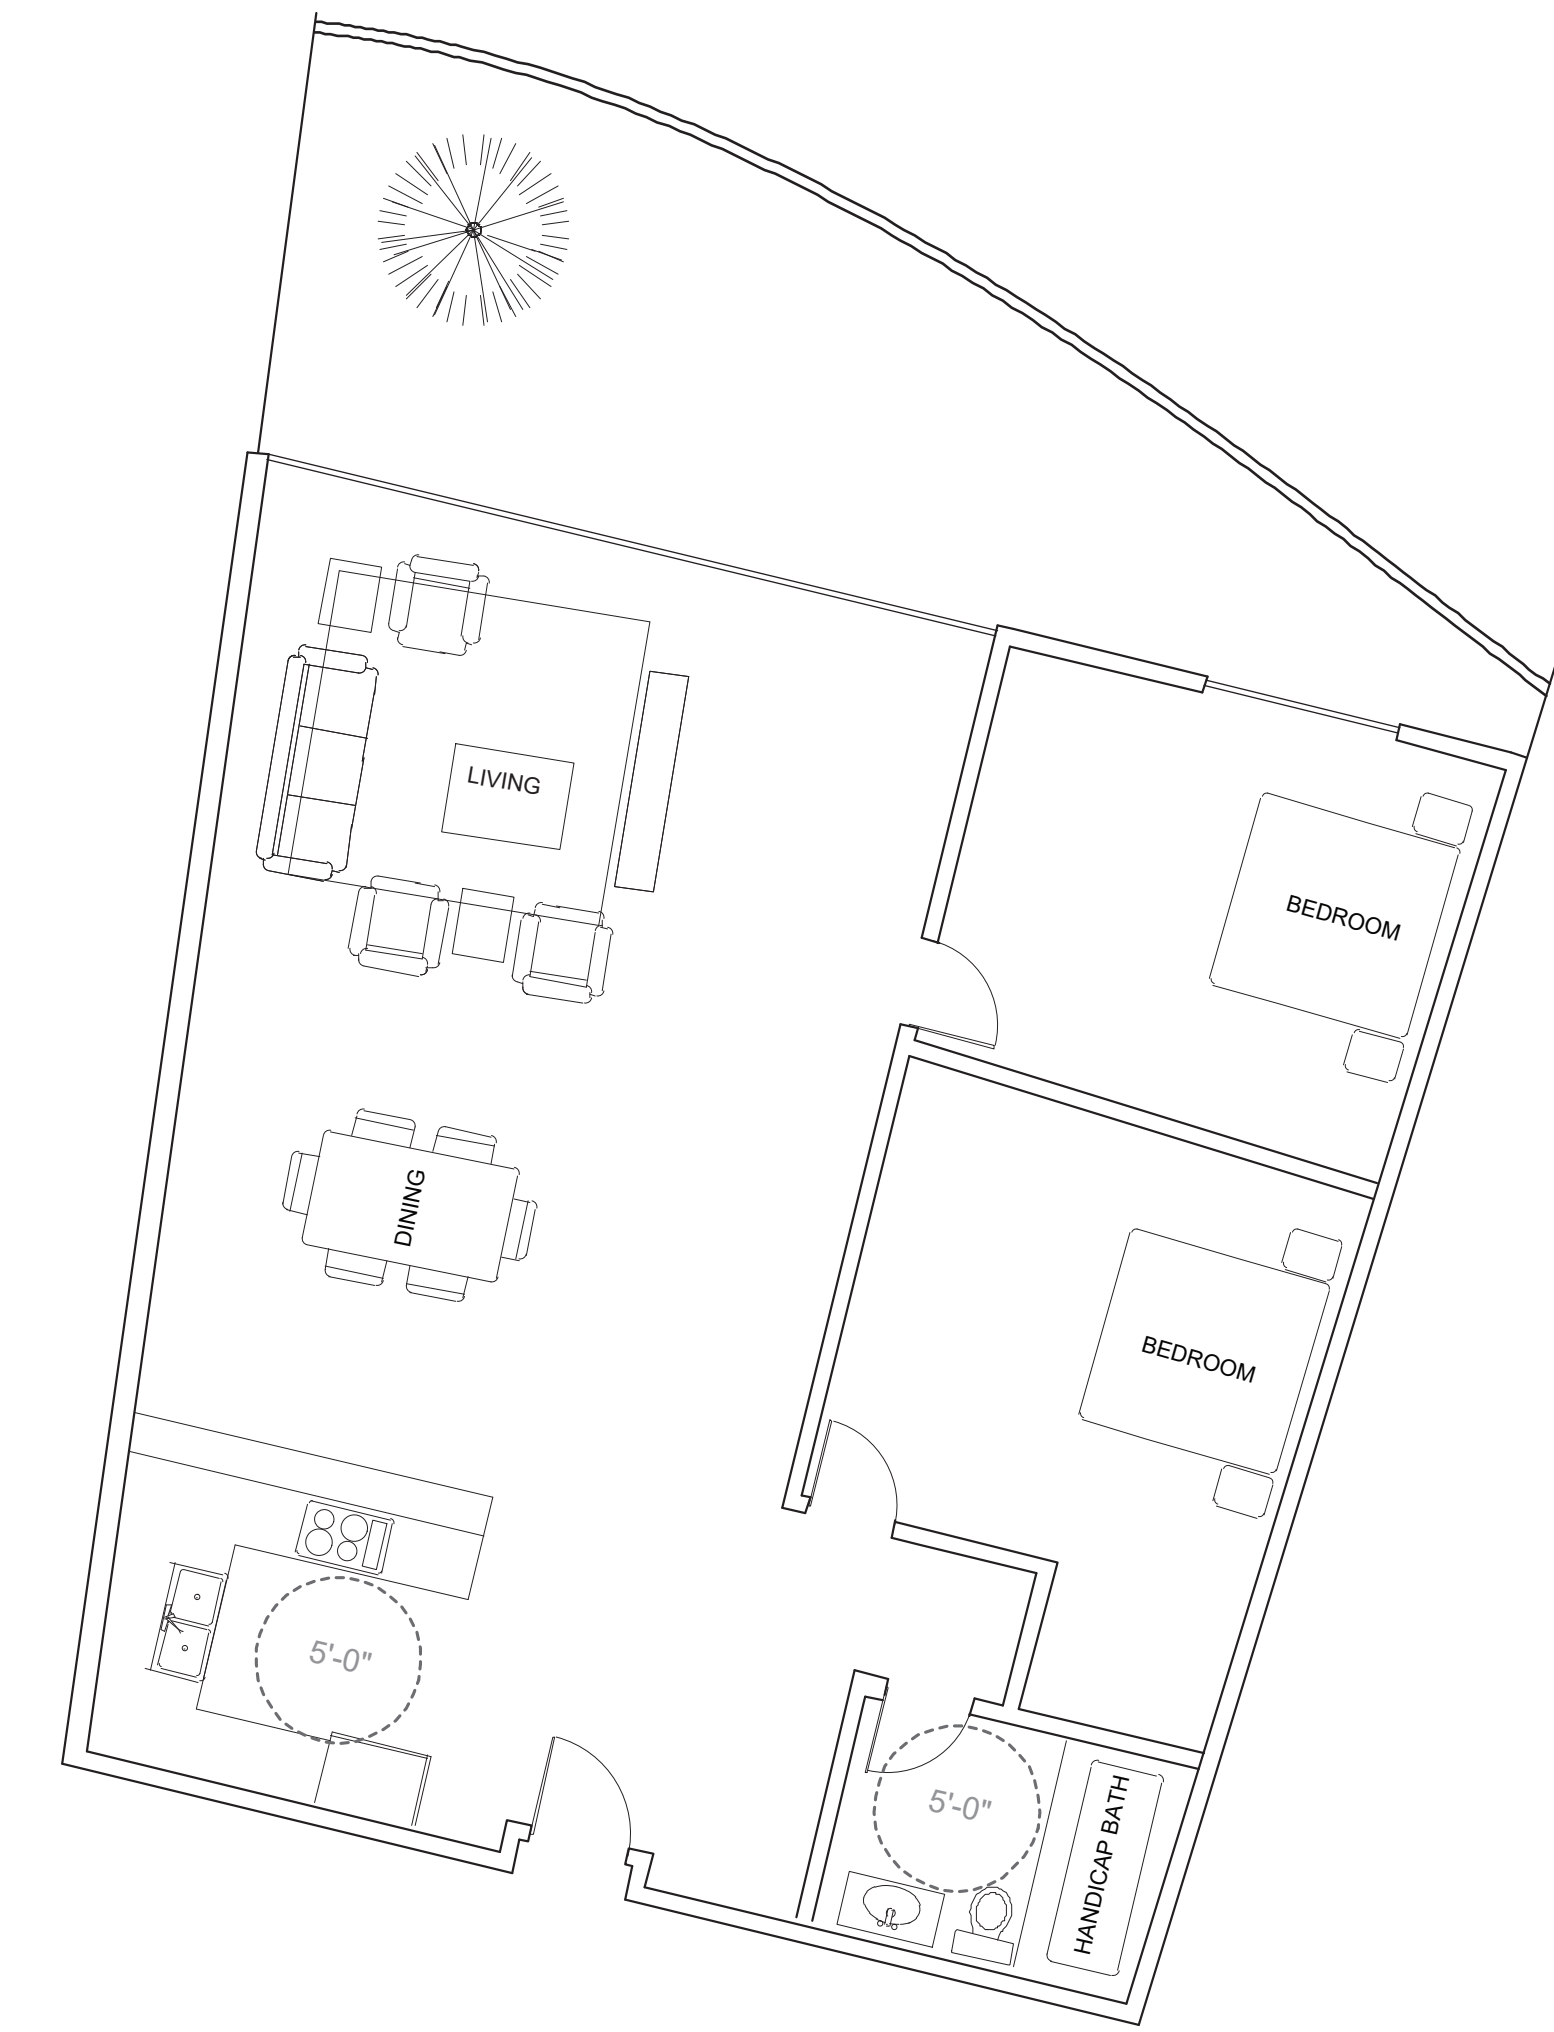

UNIT PLAN



TYP. FLOOR PLAN 



SECTION PERSPECTIVE