


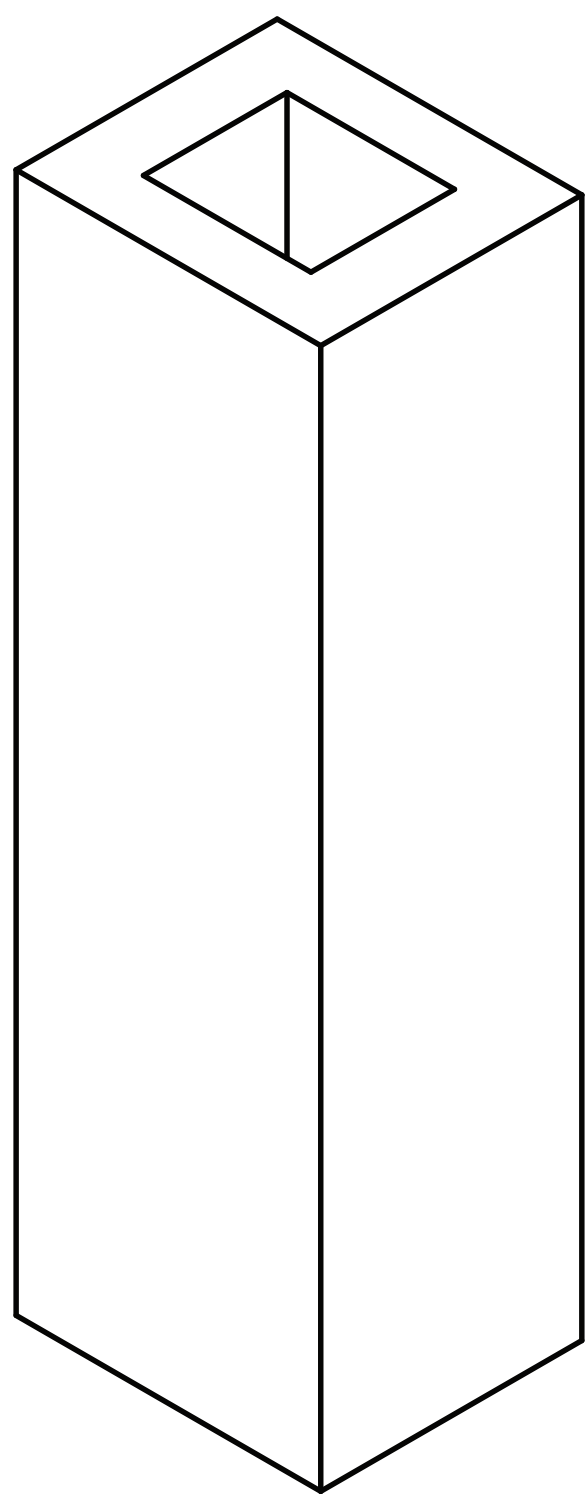
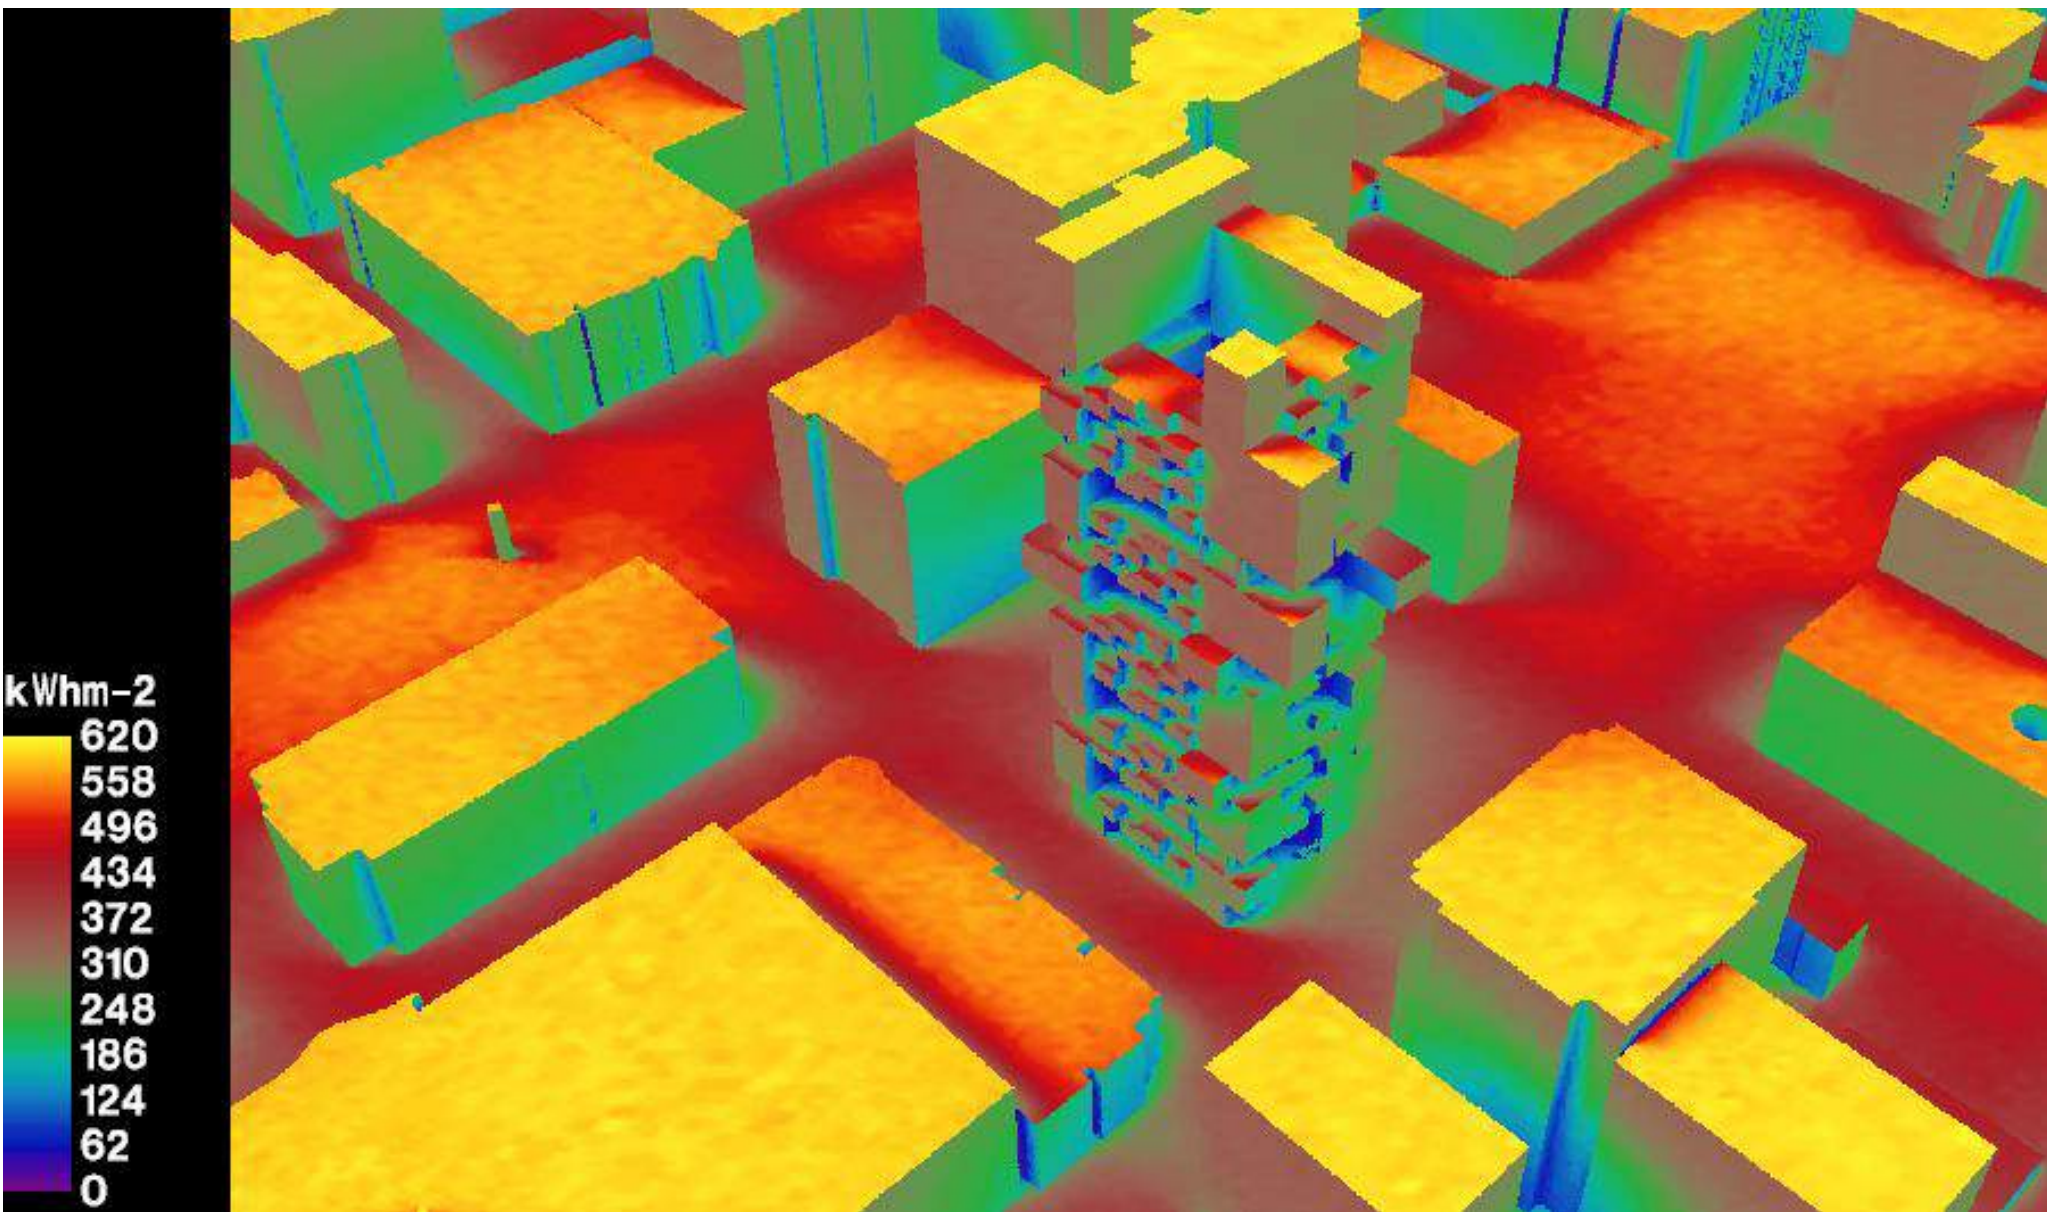
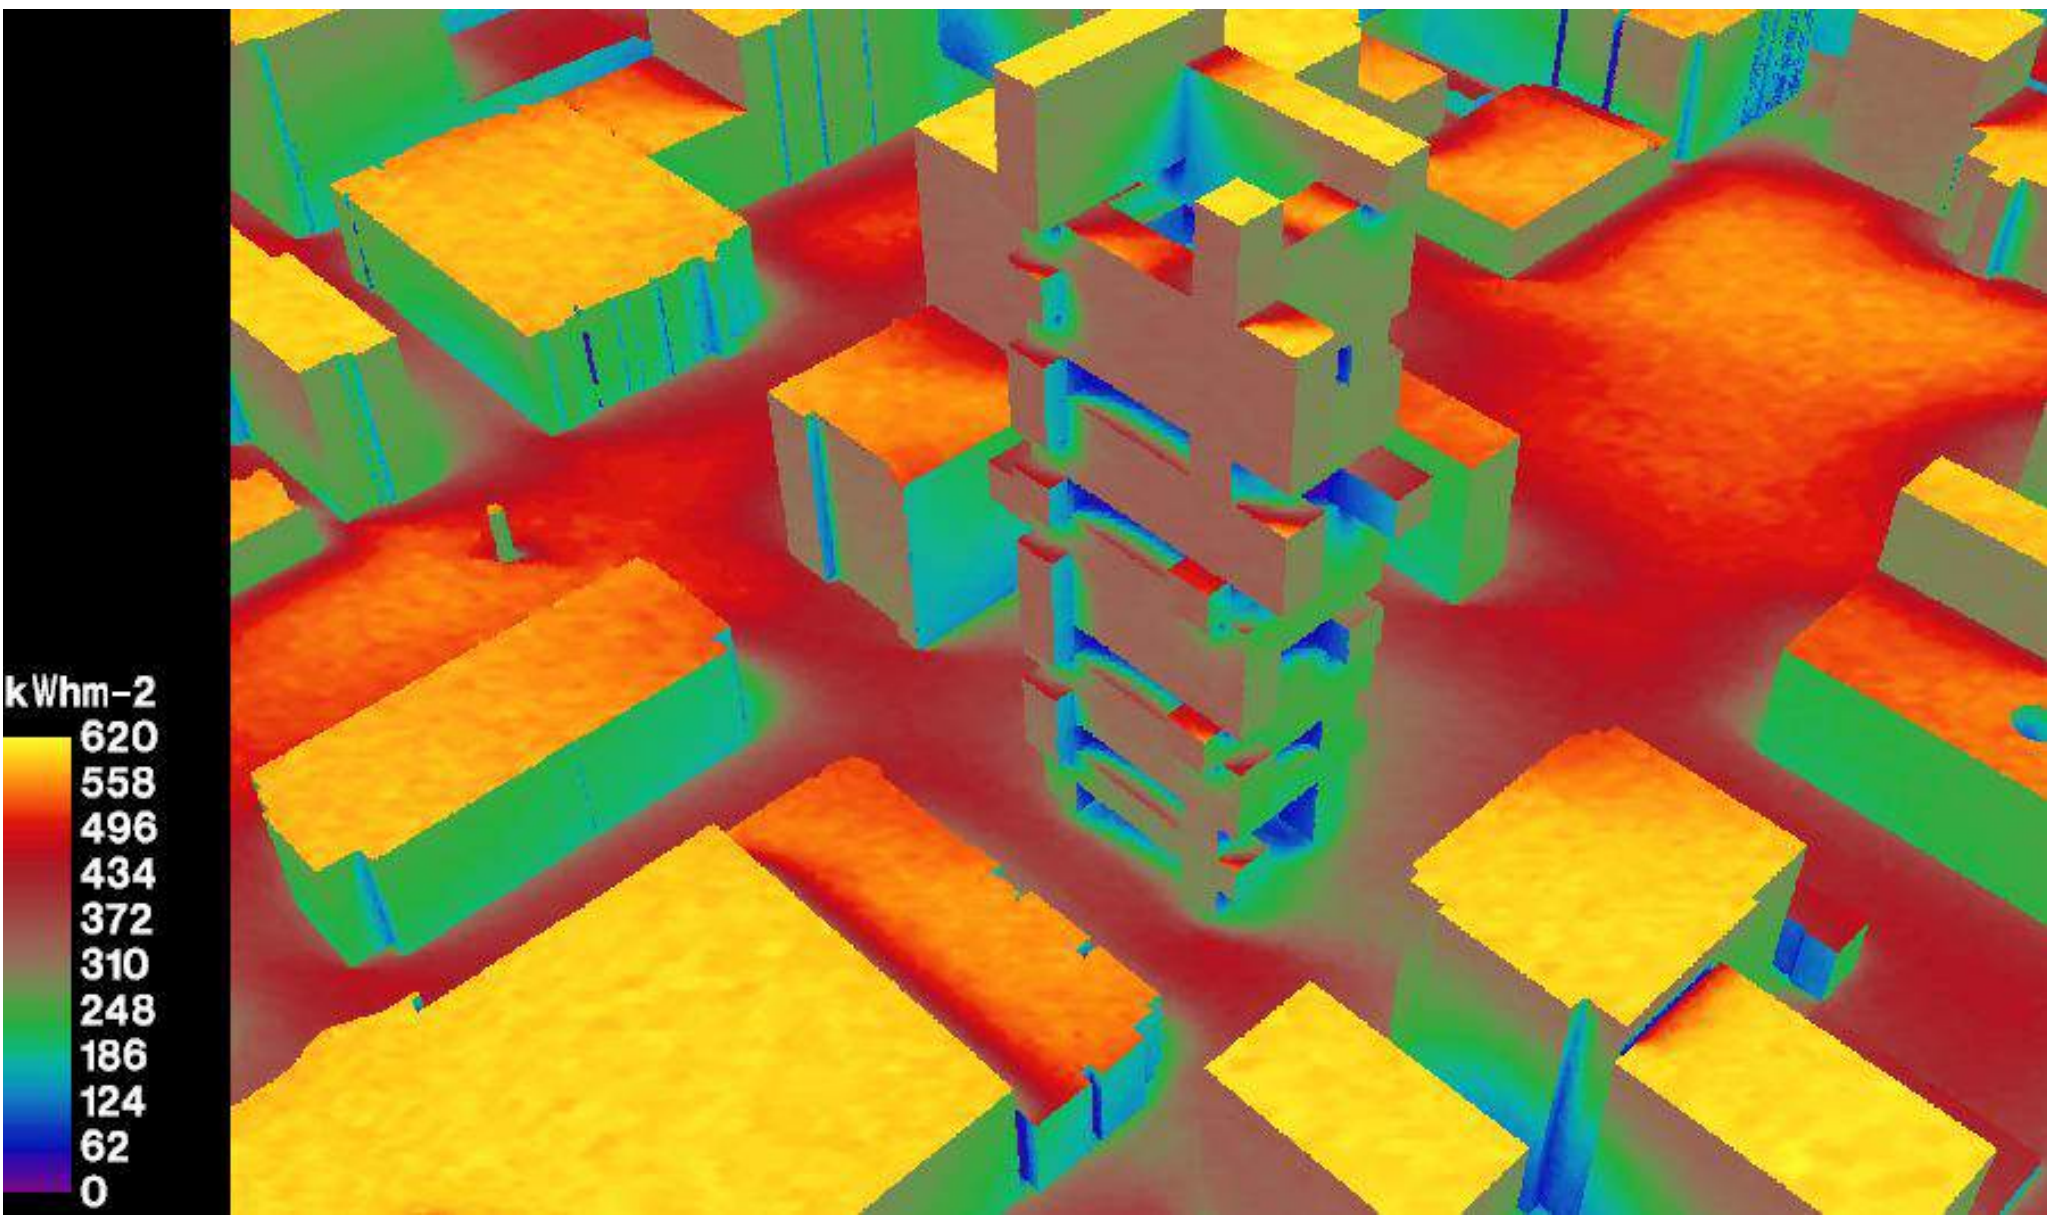
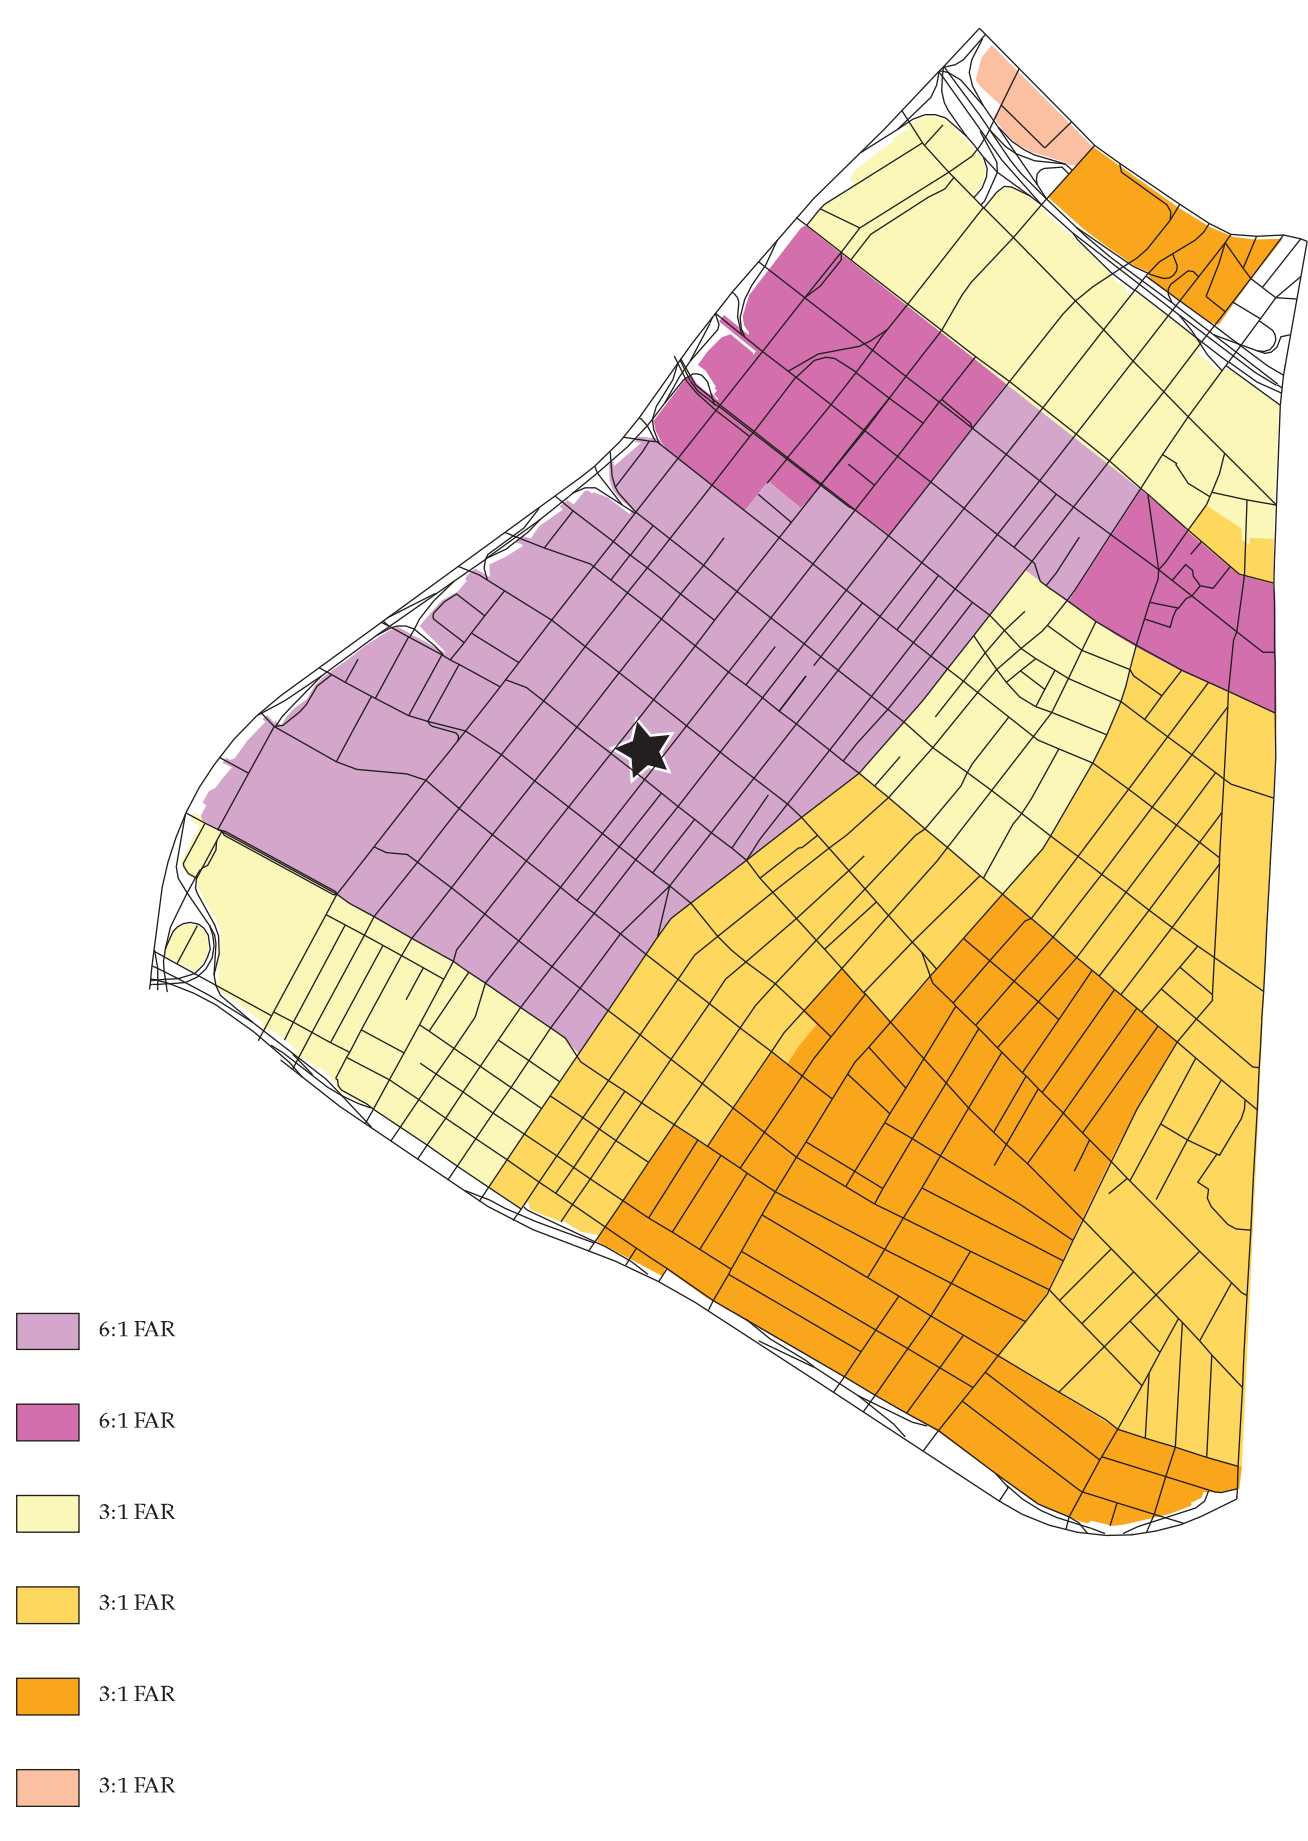
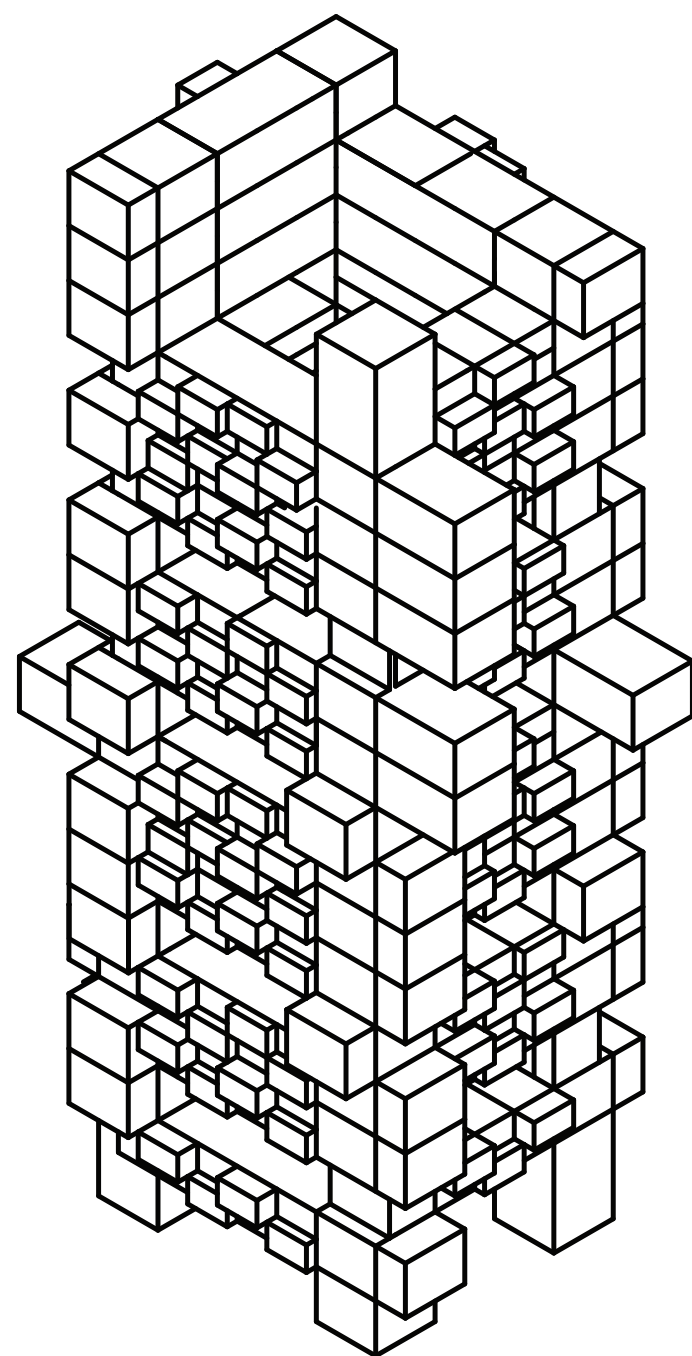
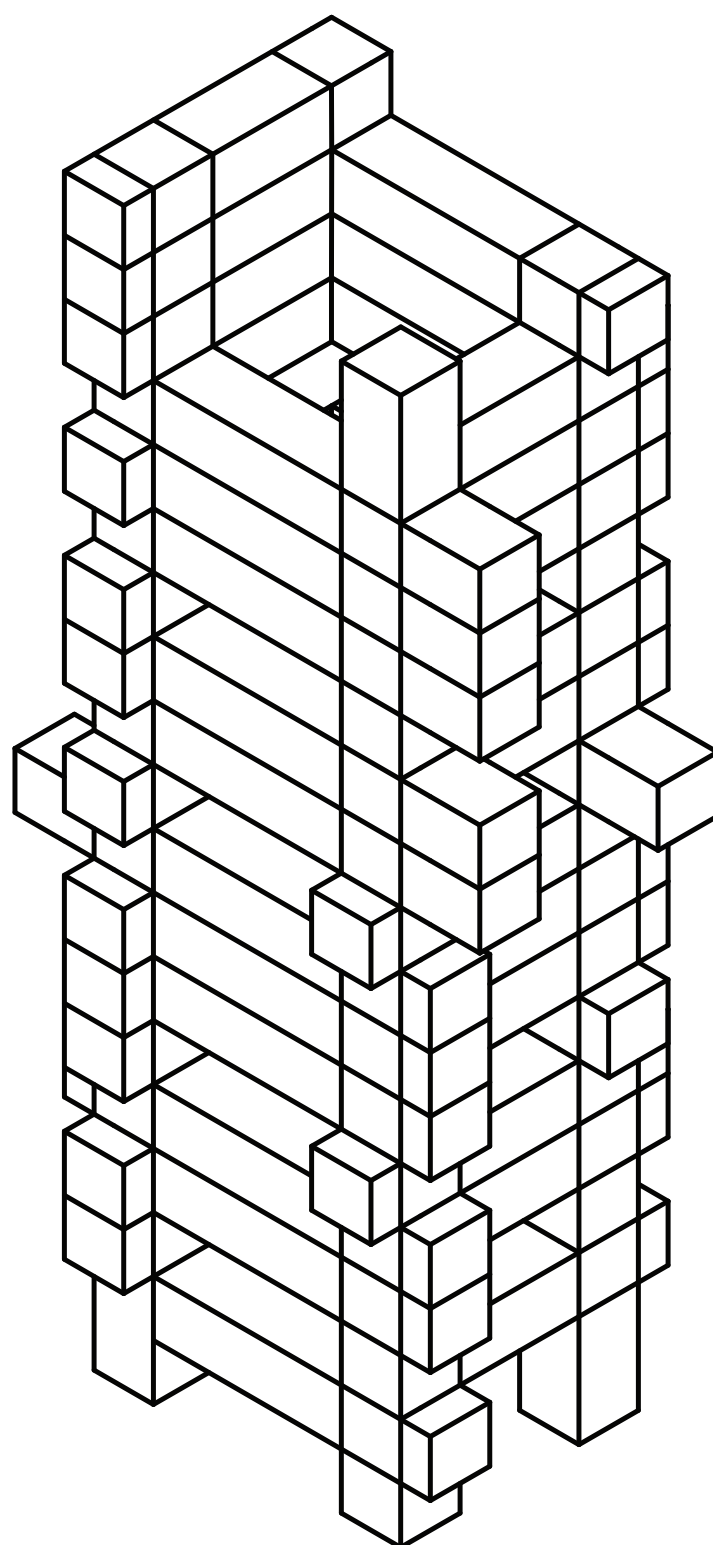



Carbon Neutral Design Studio //Residential Tower

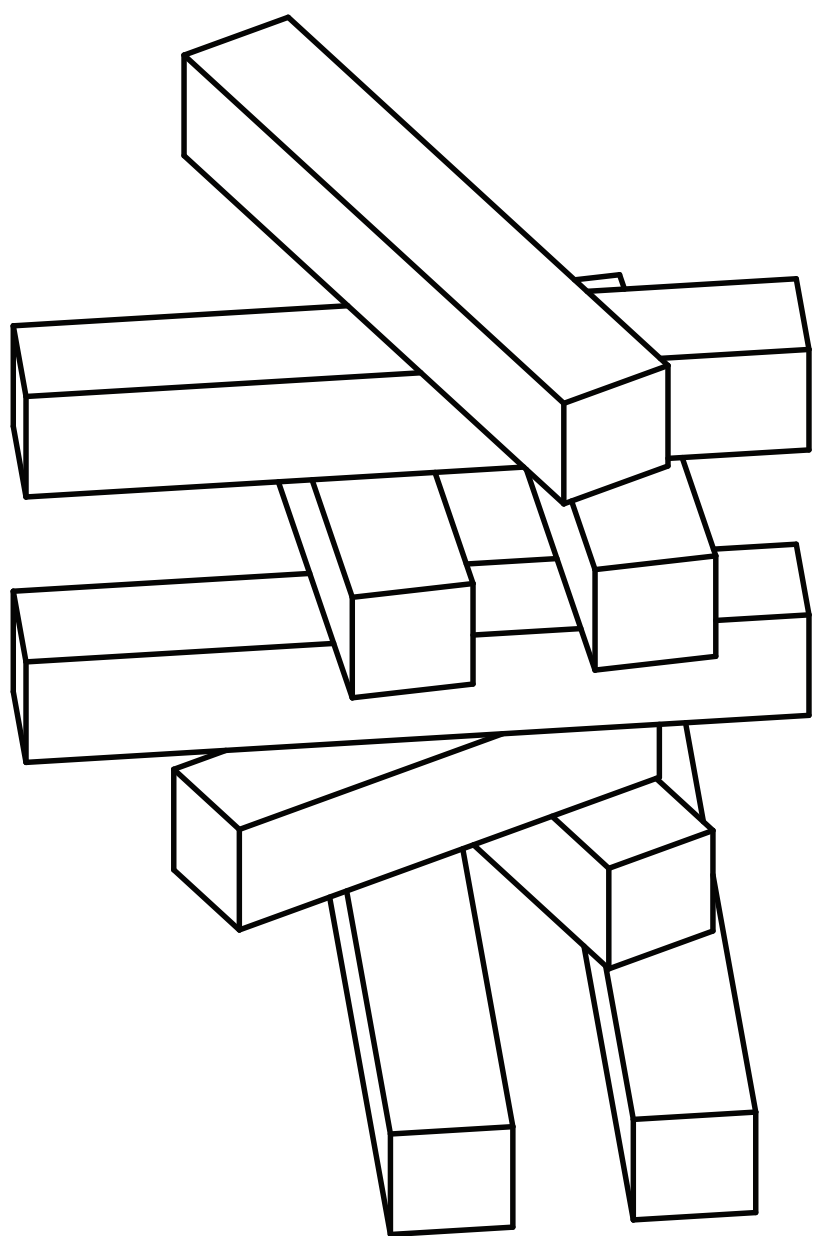


+

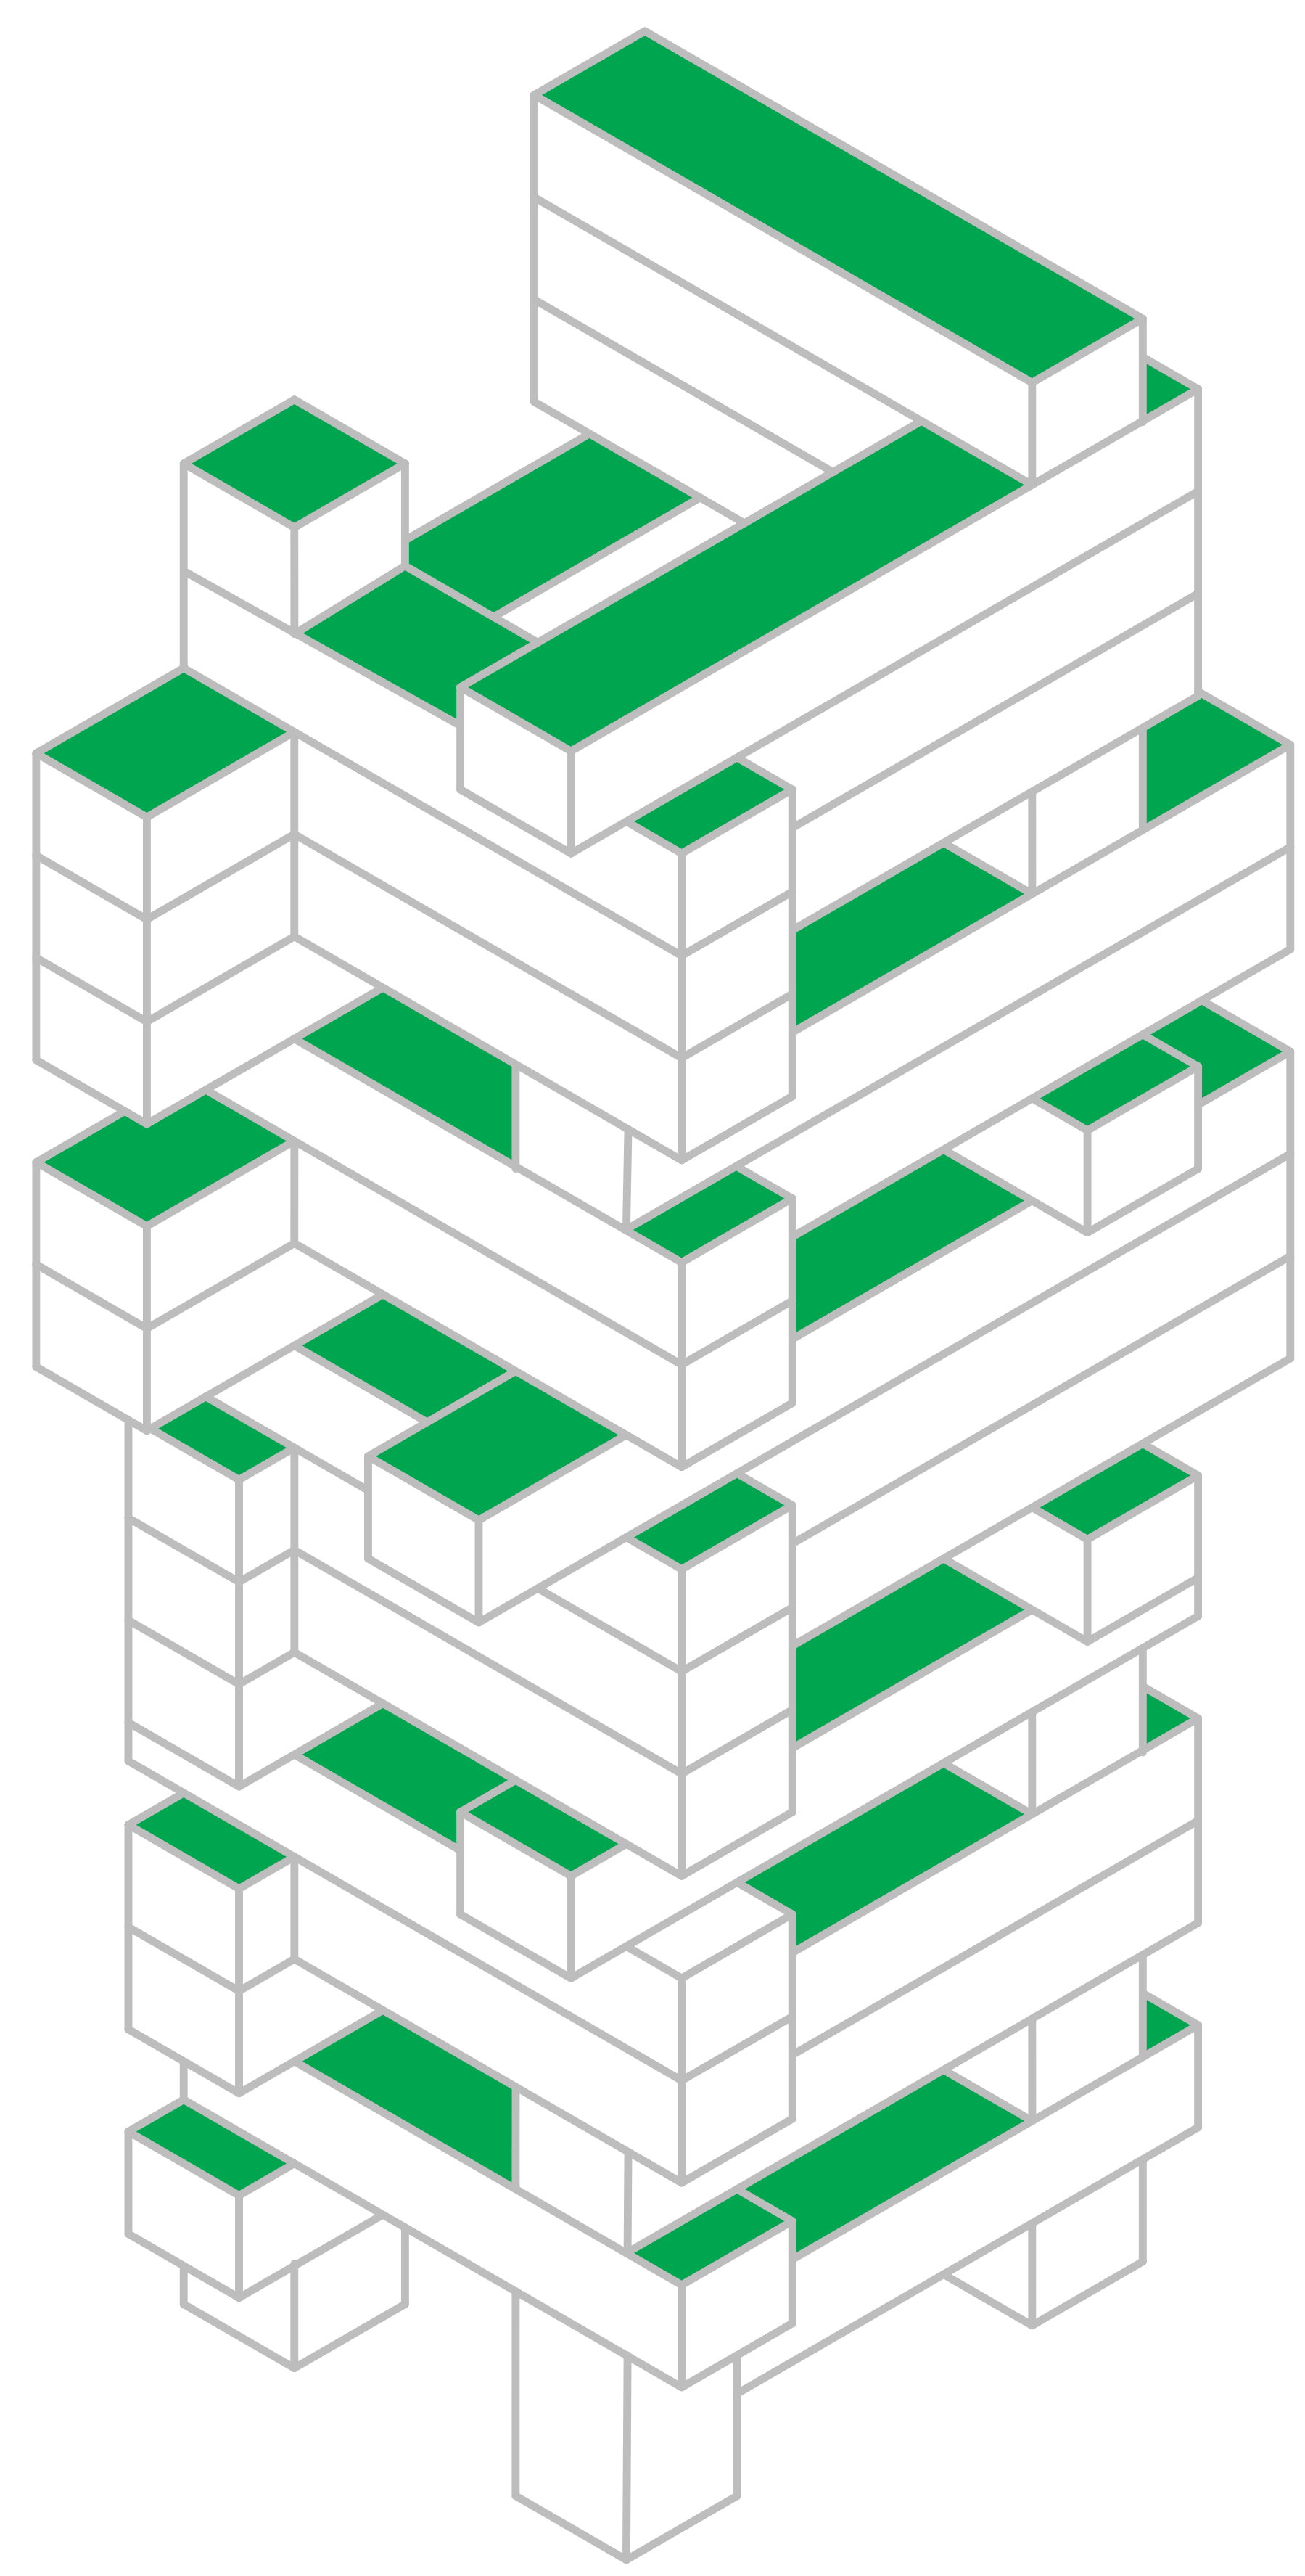

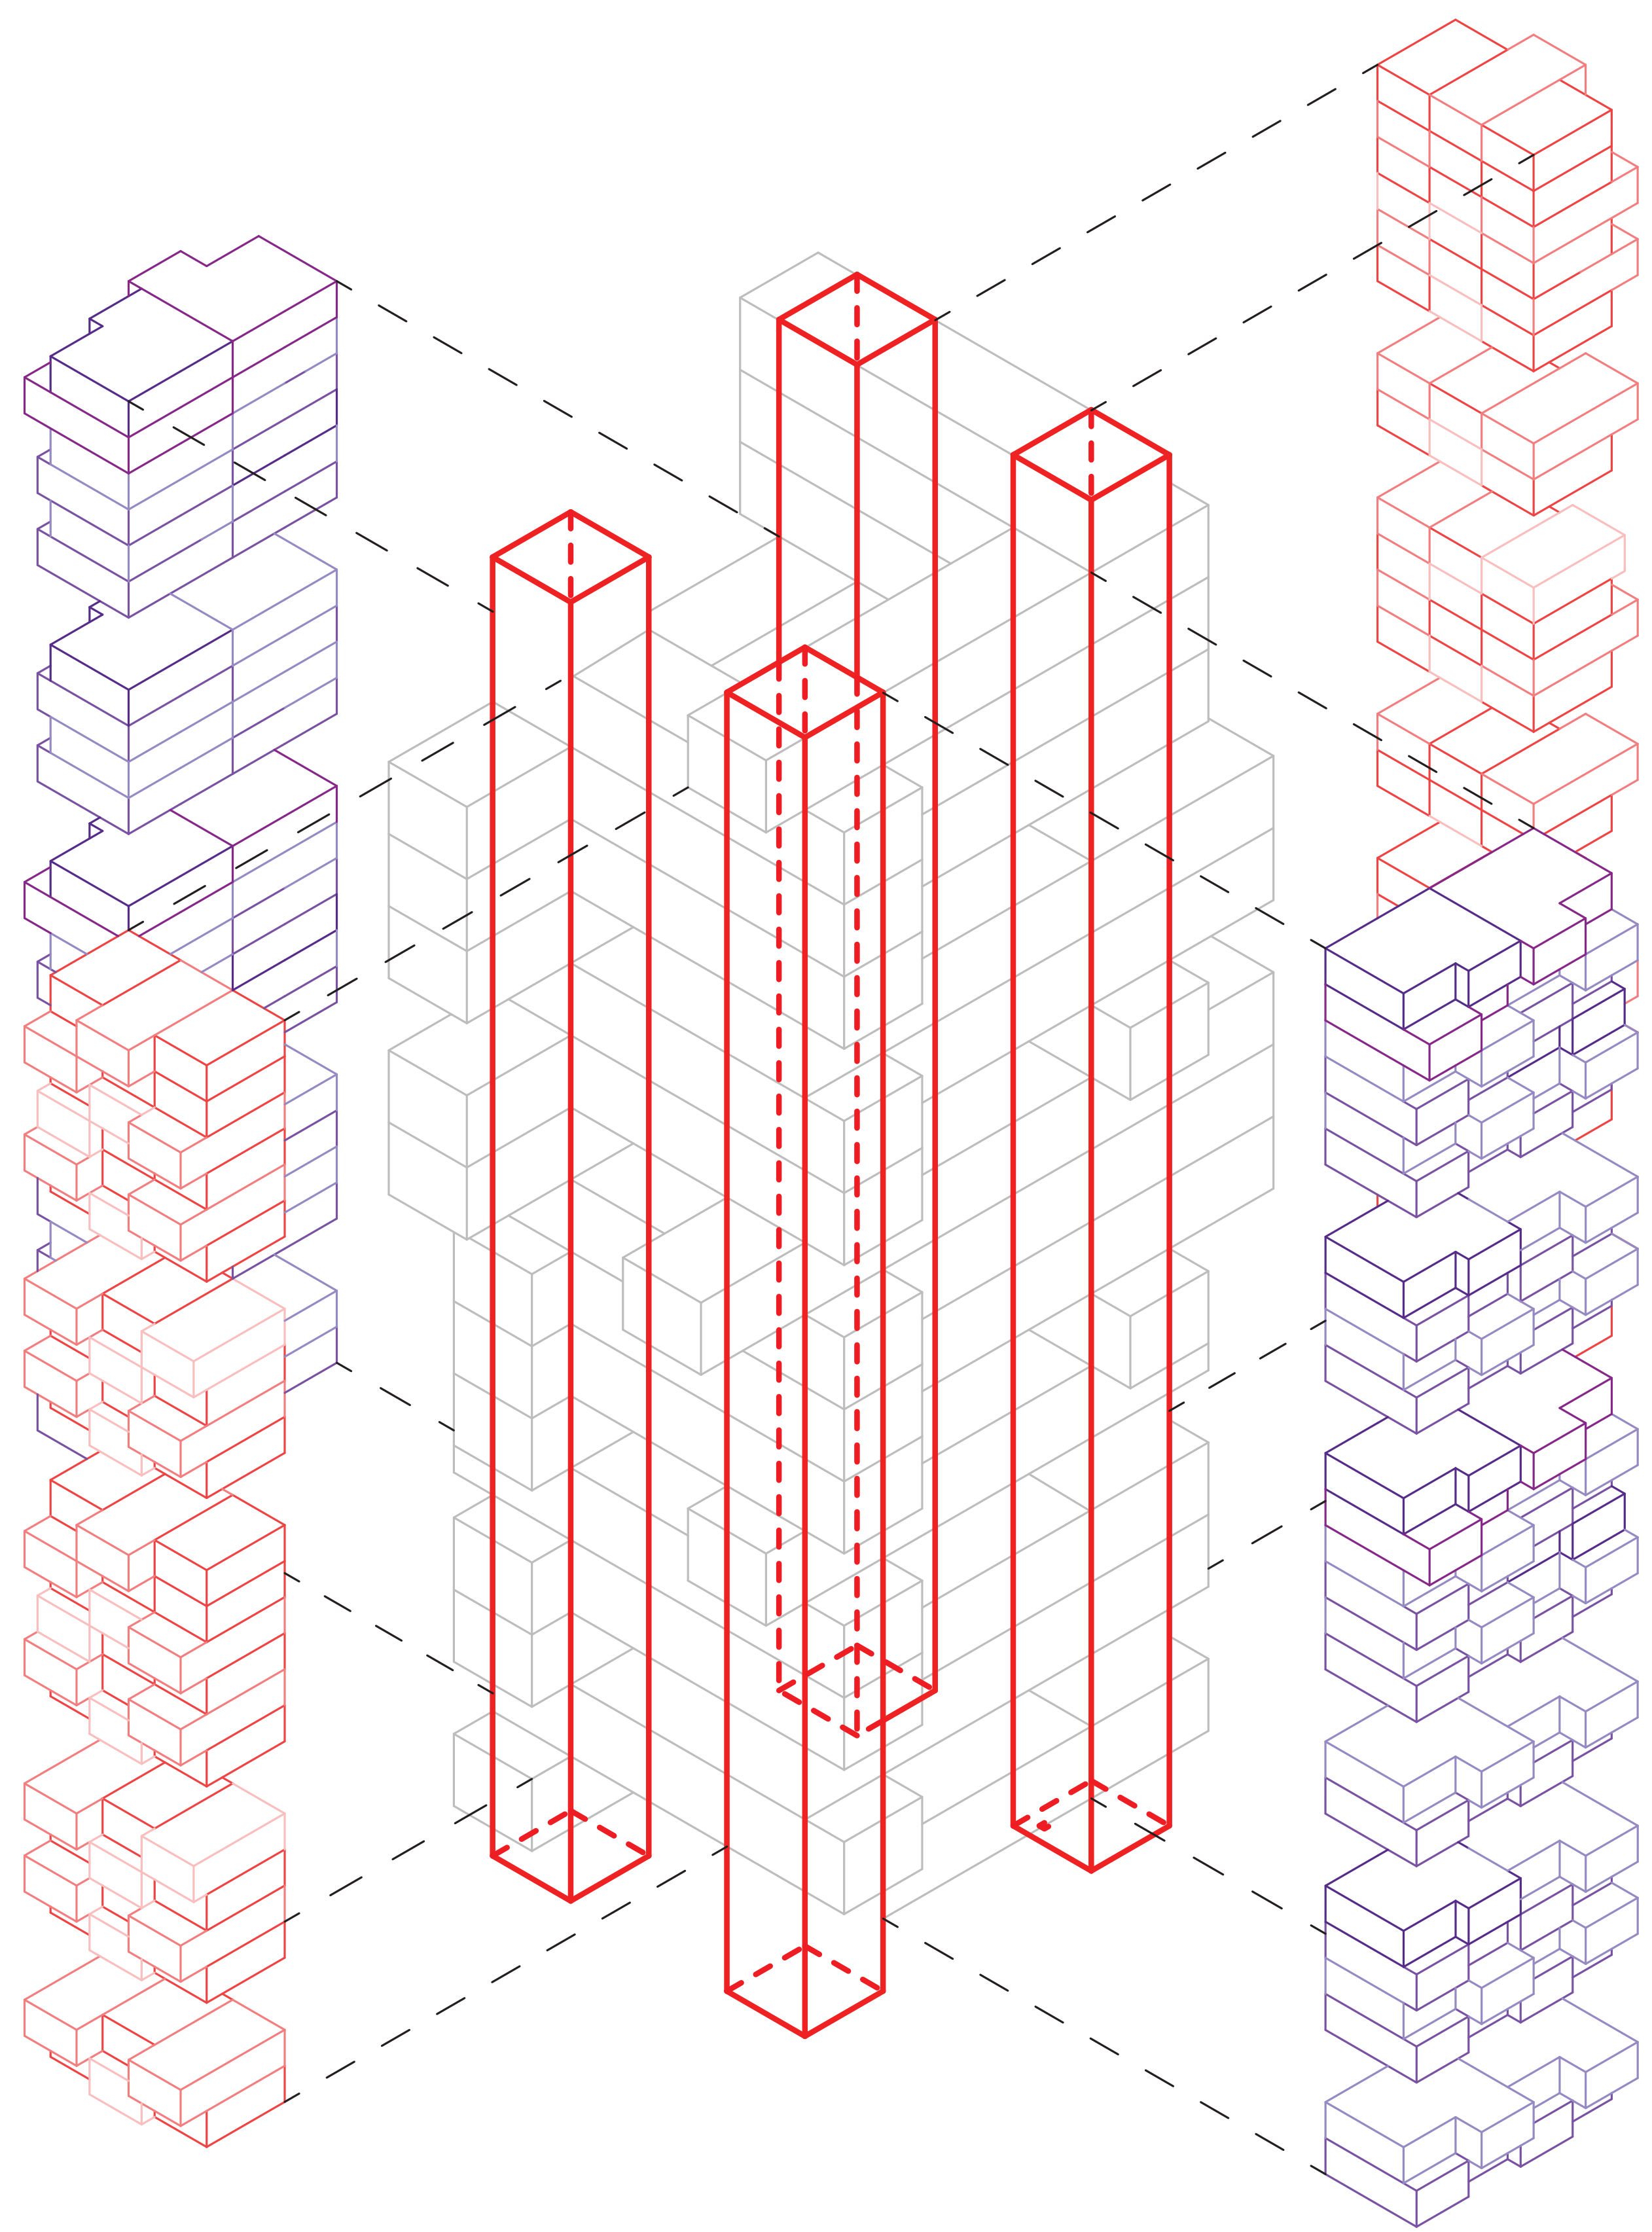


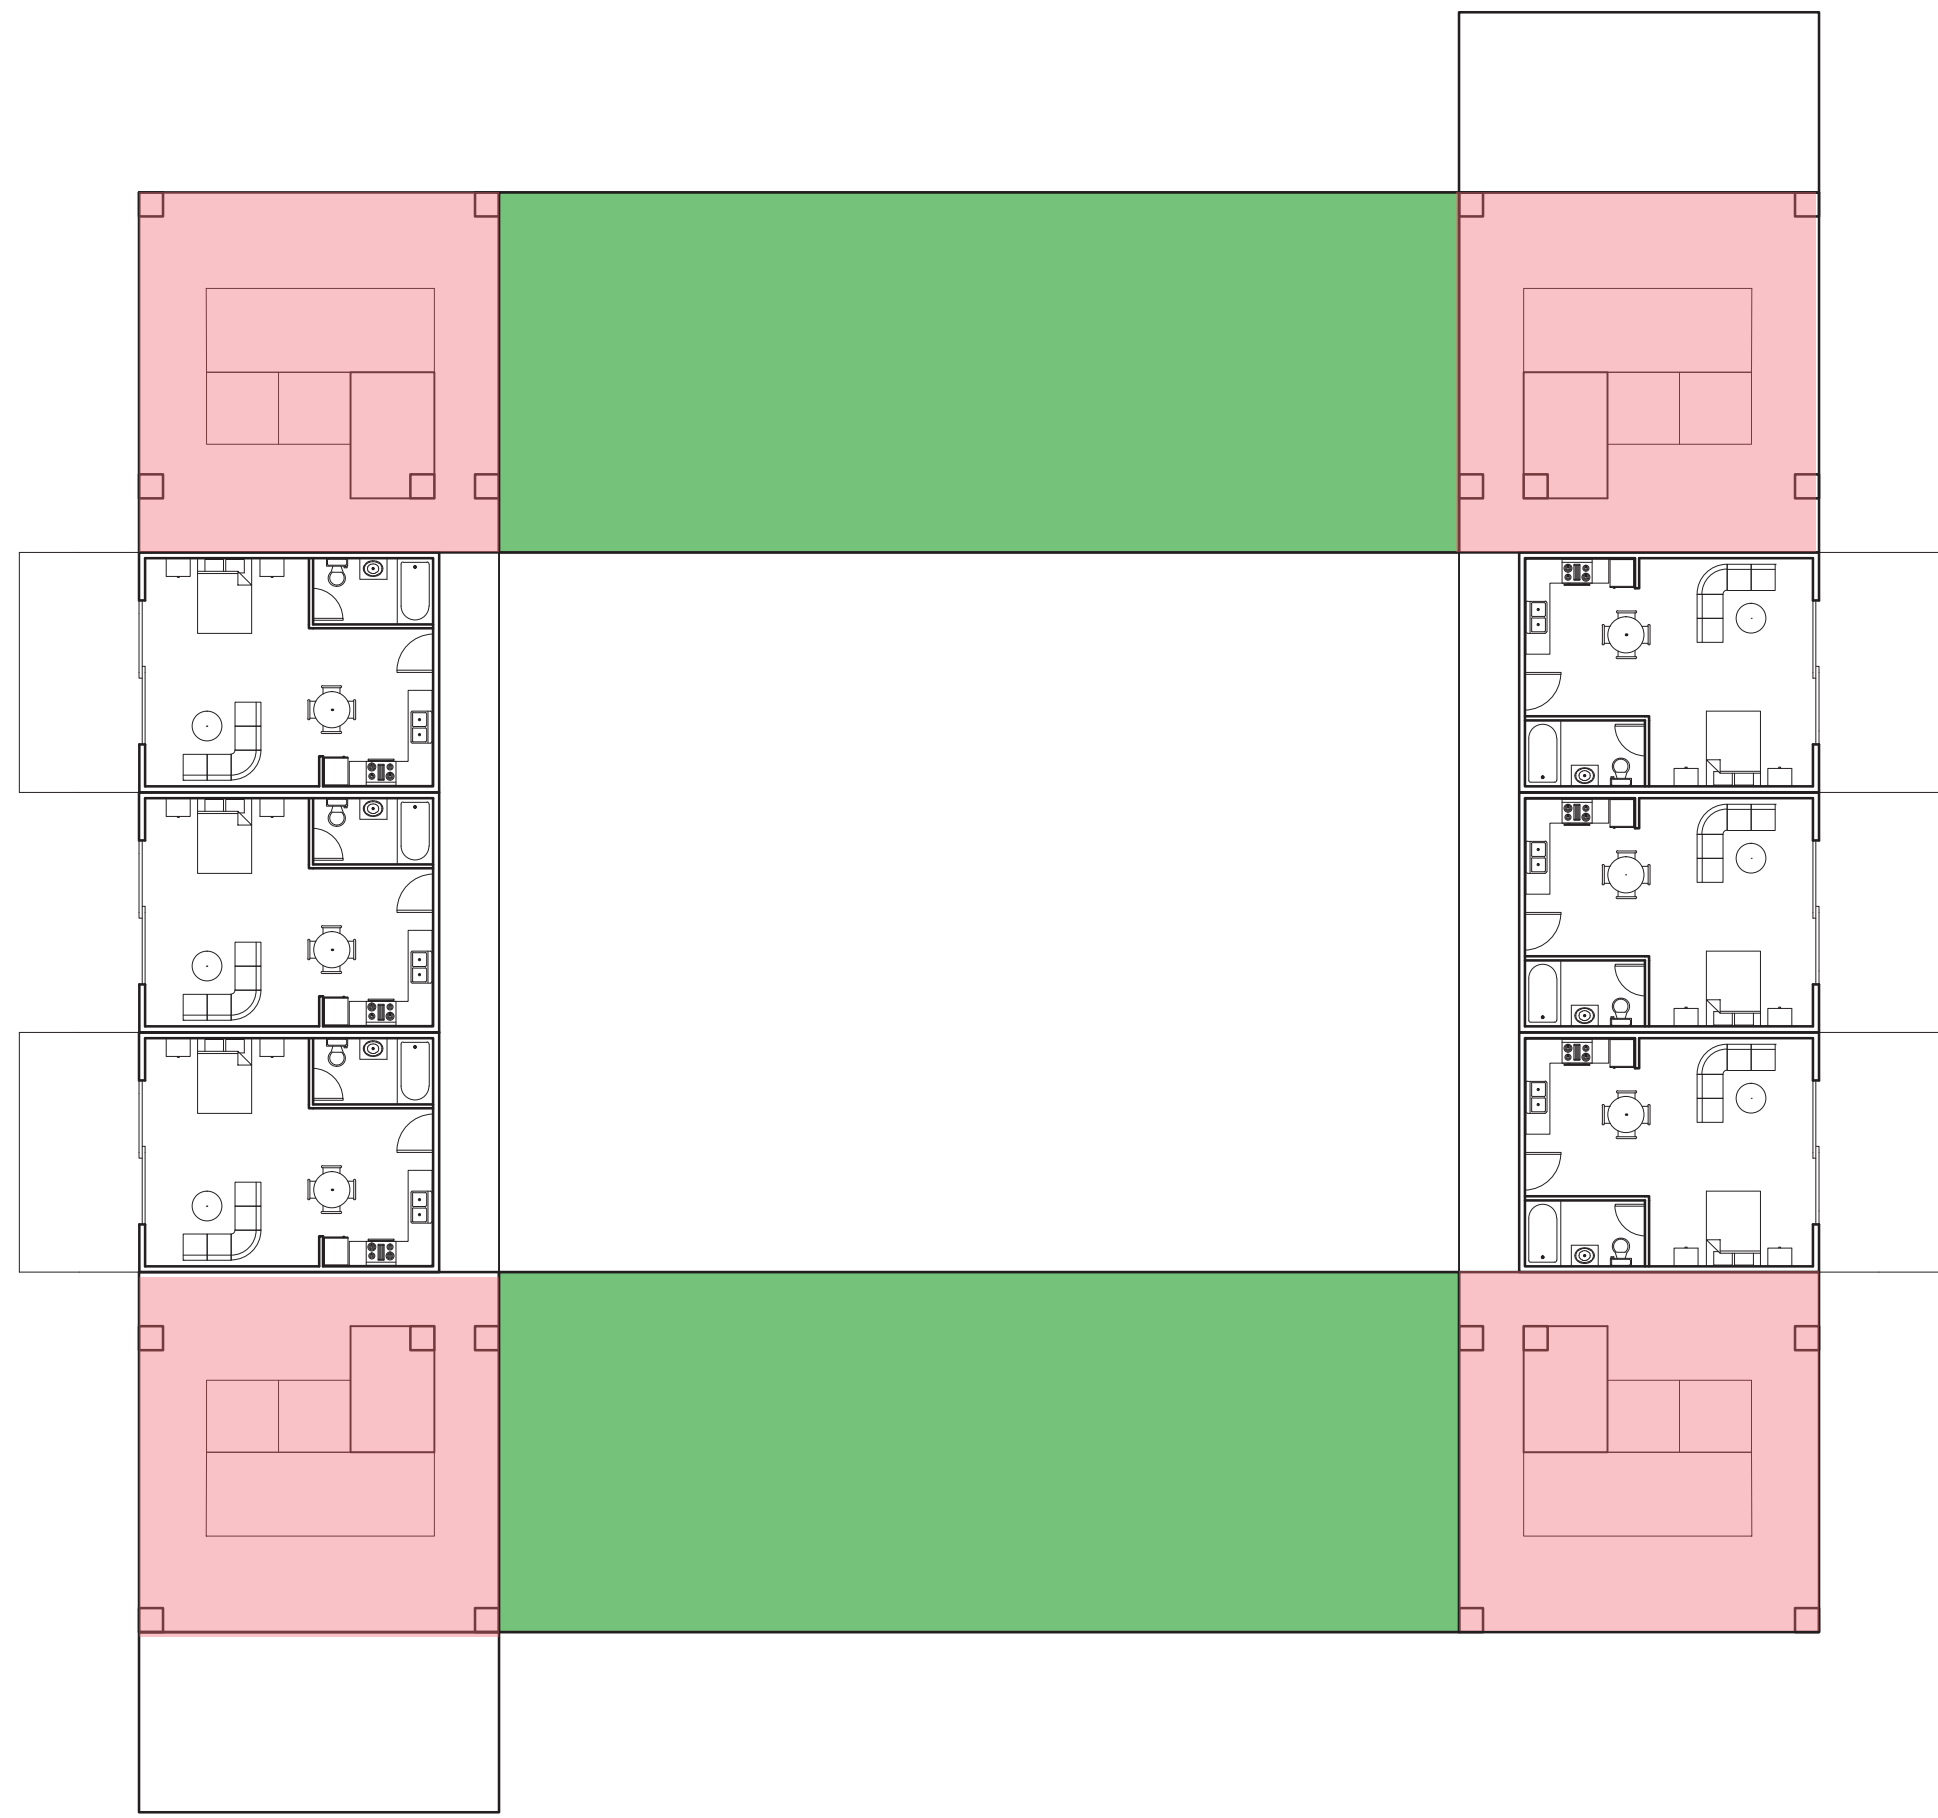

TYPICAL FLOOR PLAN A
 1" = 1/16"

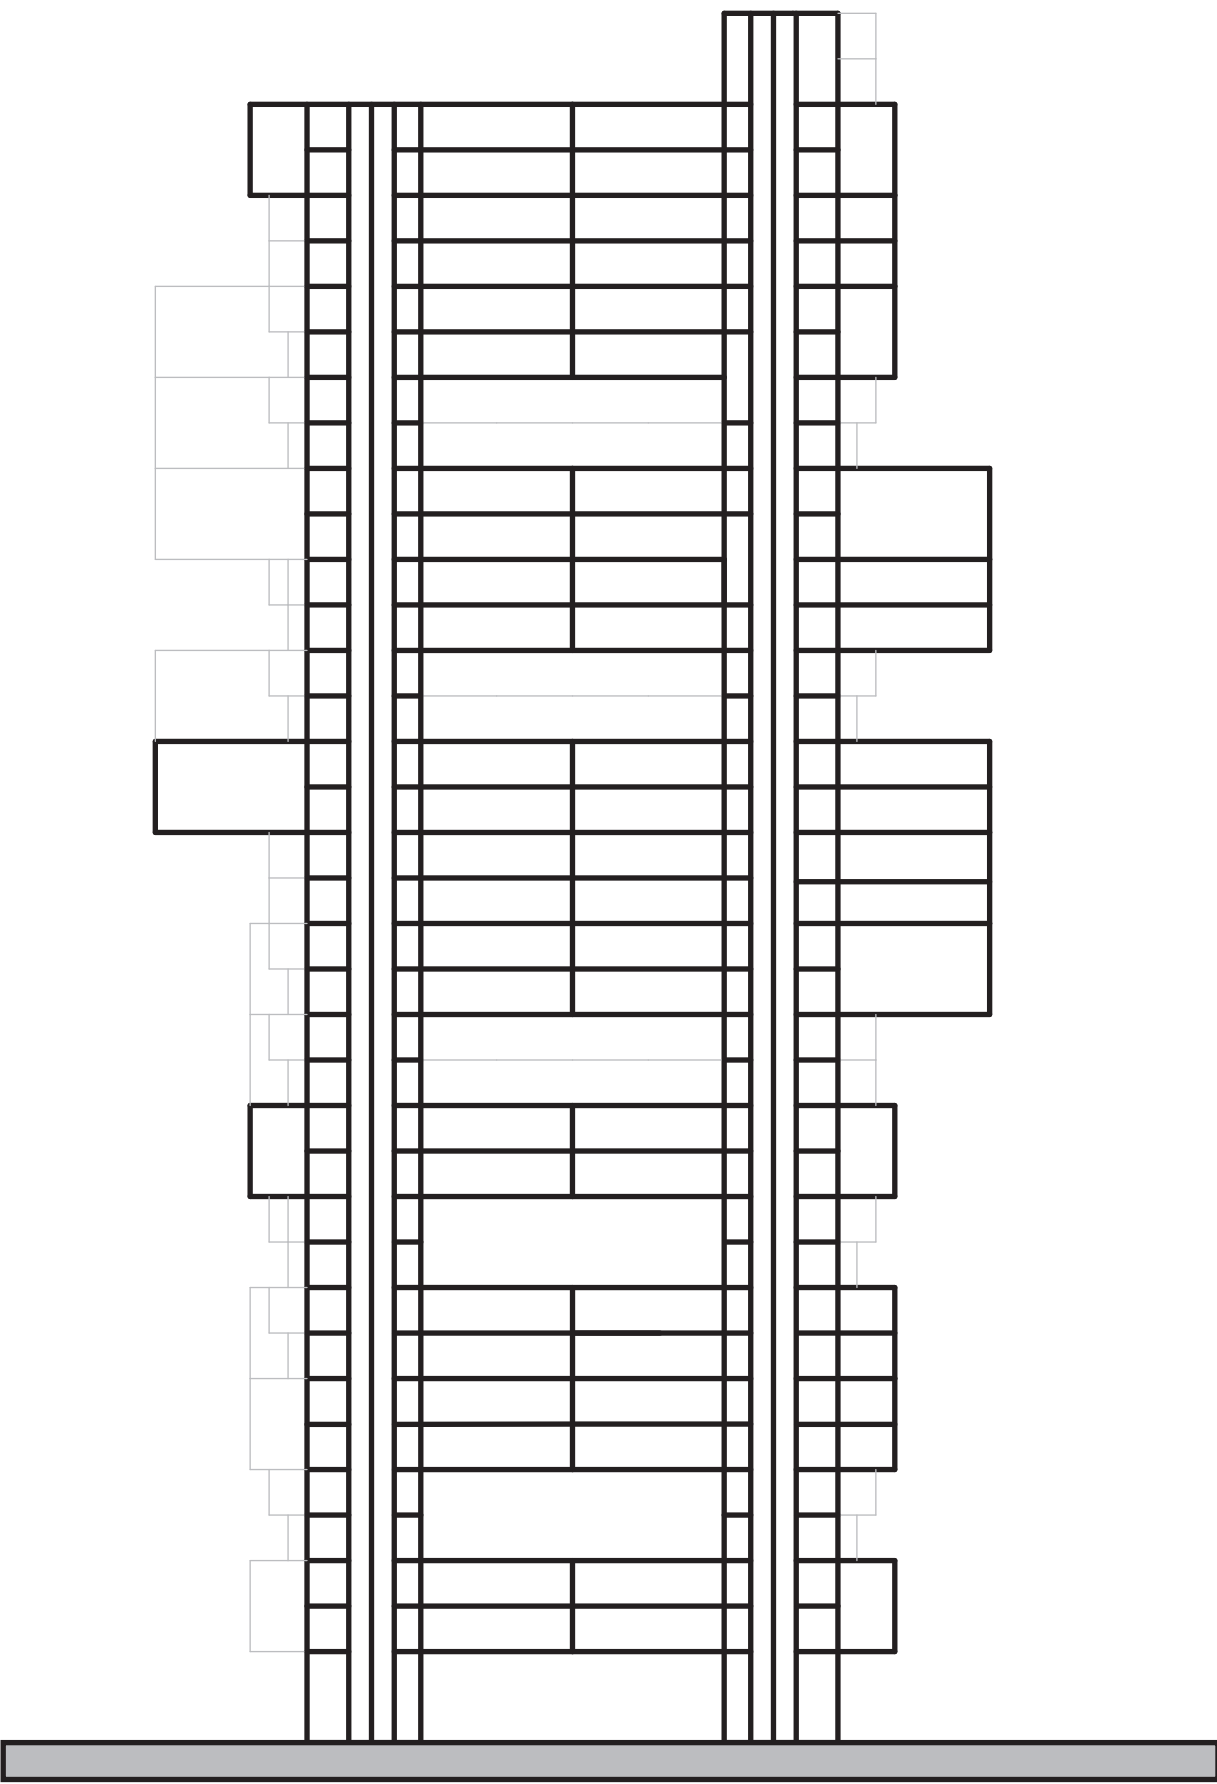

TYPICAL FLOOR PLAN B
 1" = 1/16"

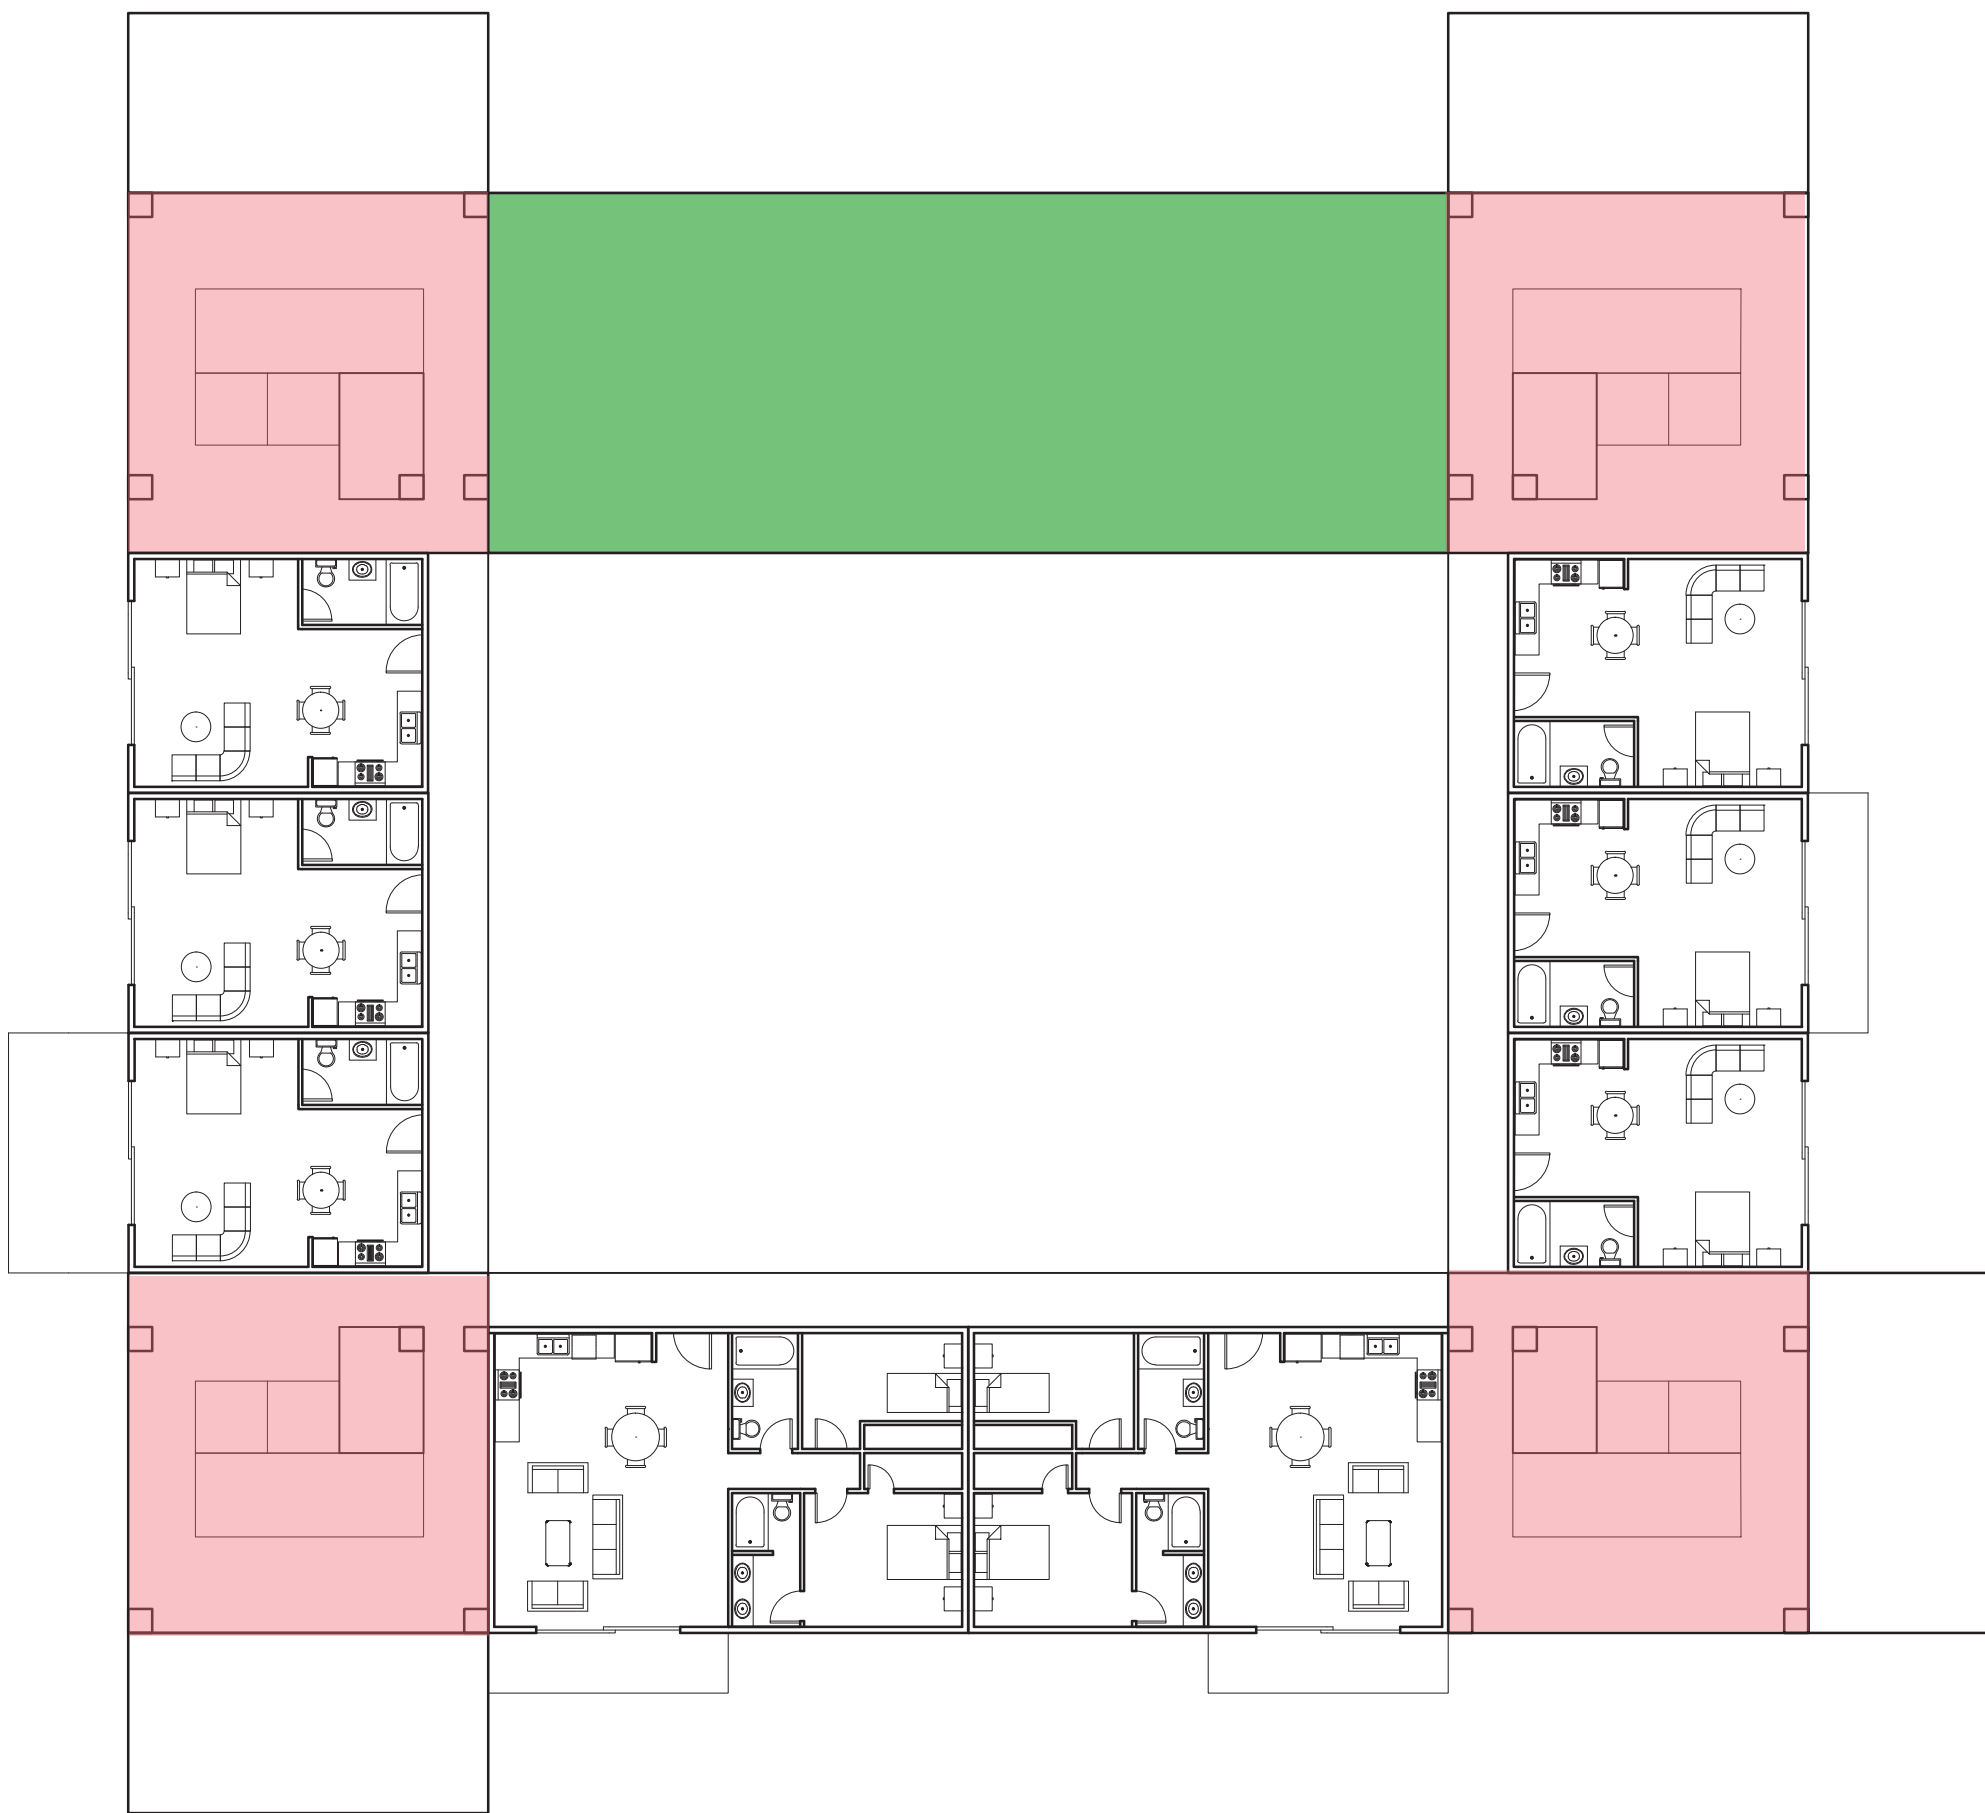

TYPICAL FLOOR PLAN C
 1" = 1/16"

