

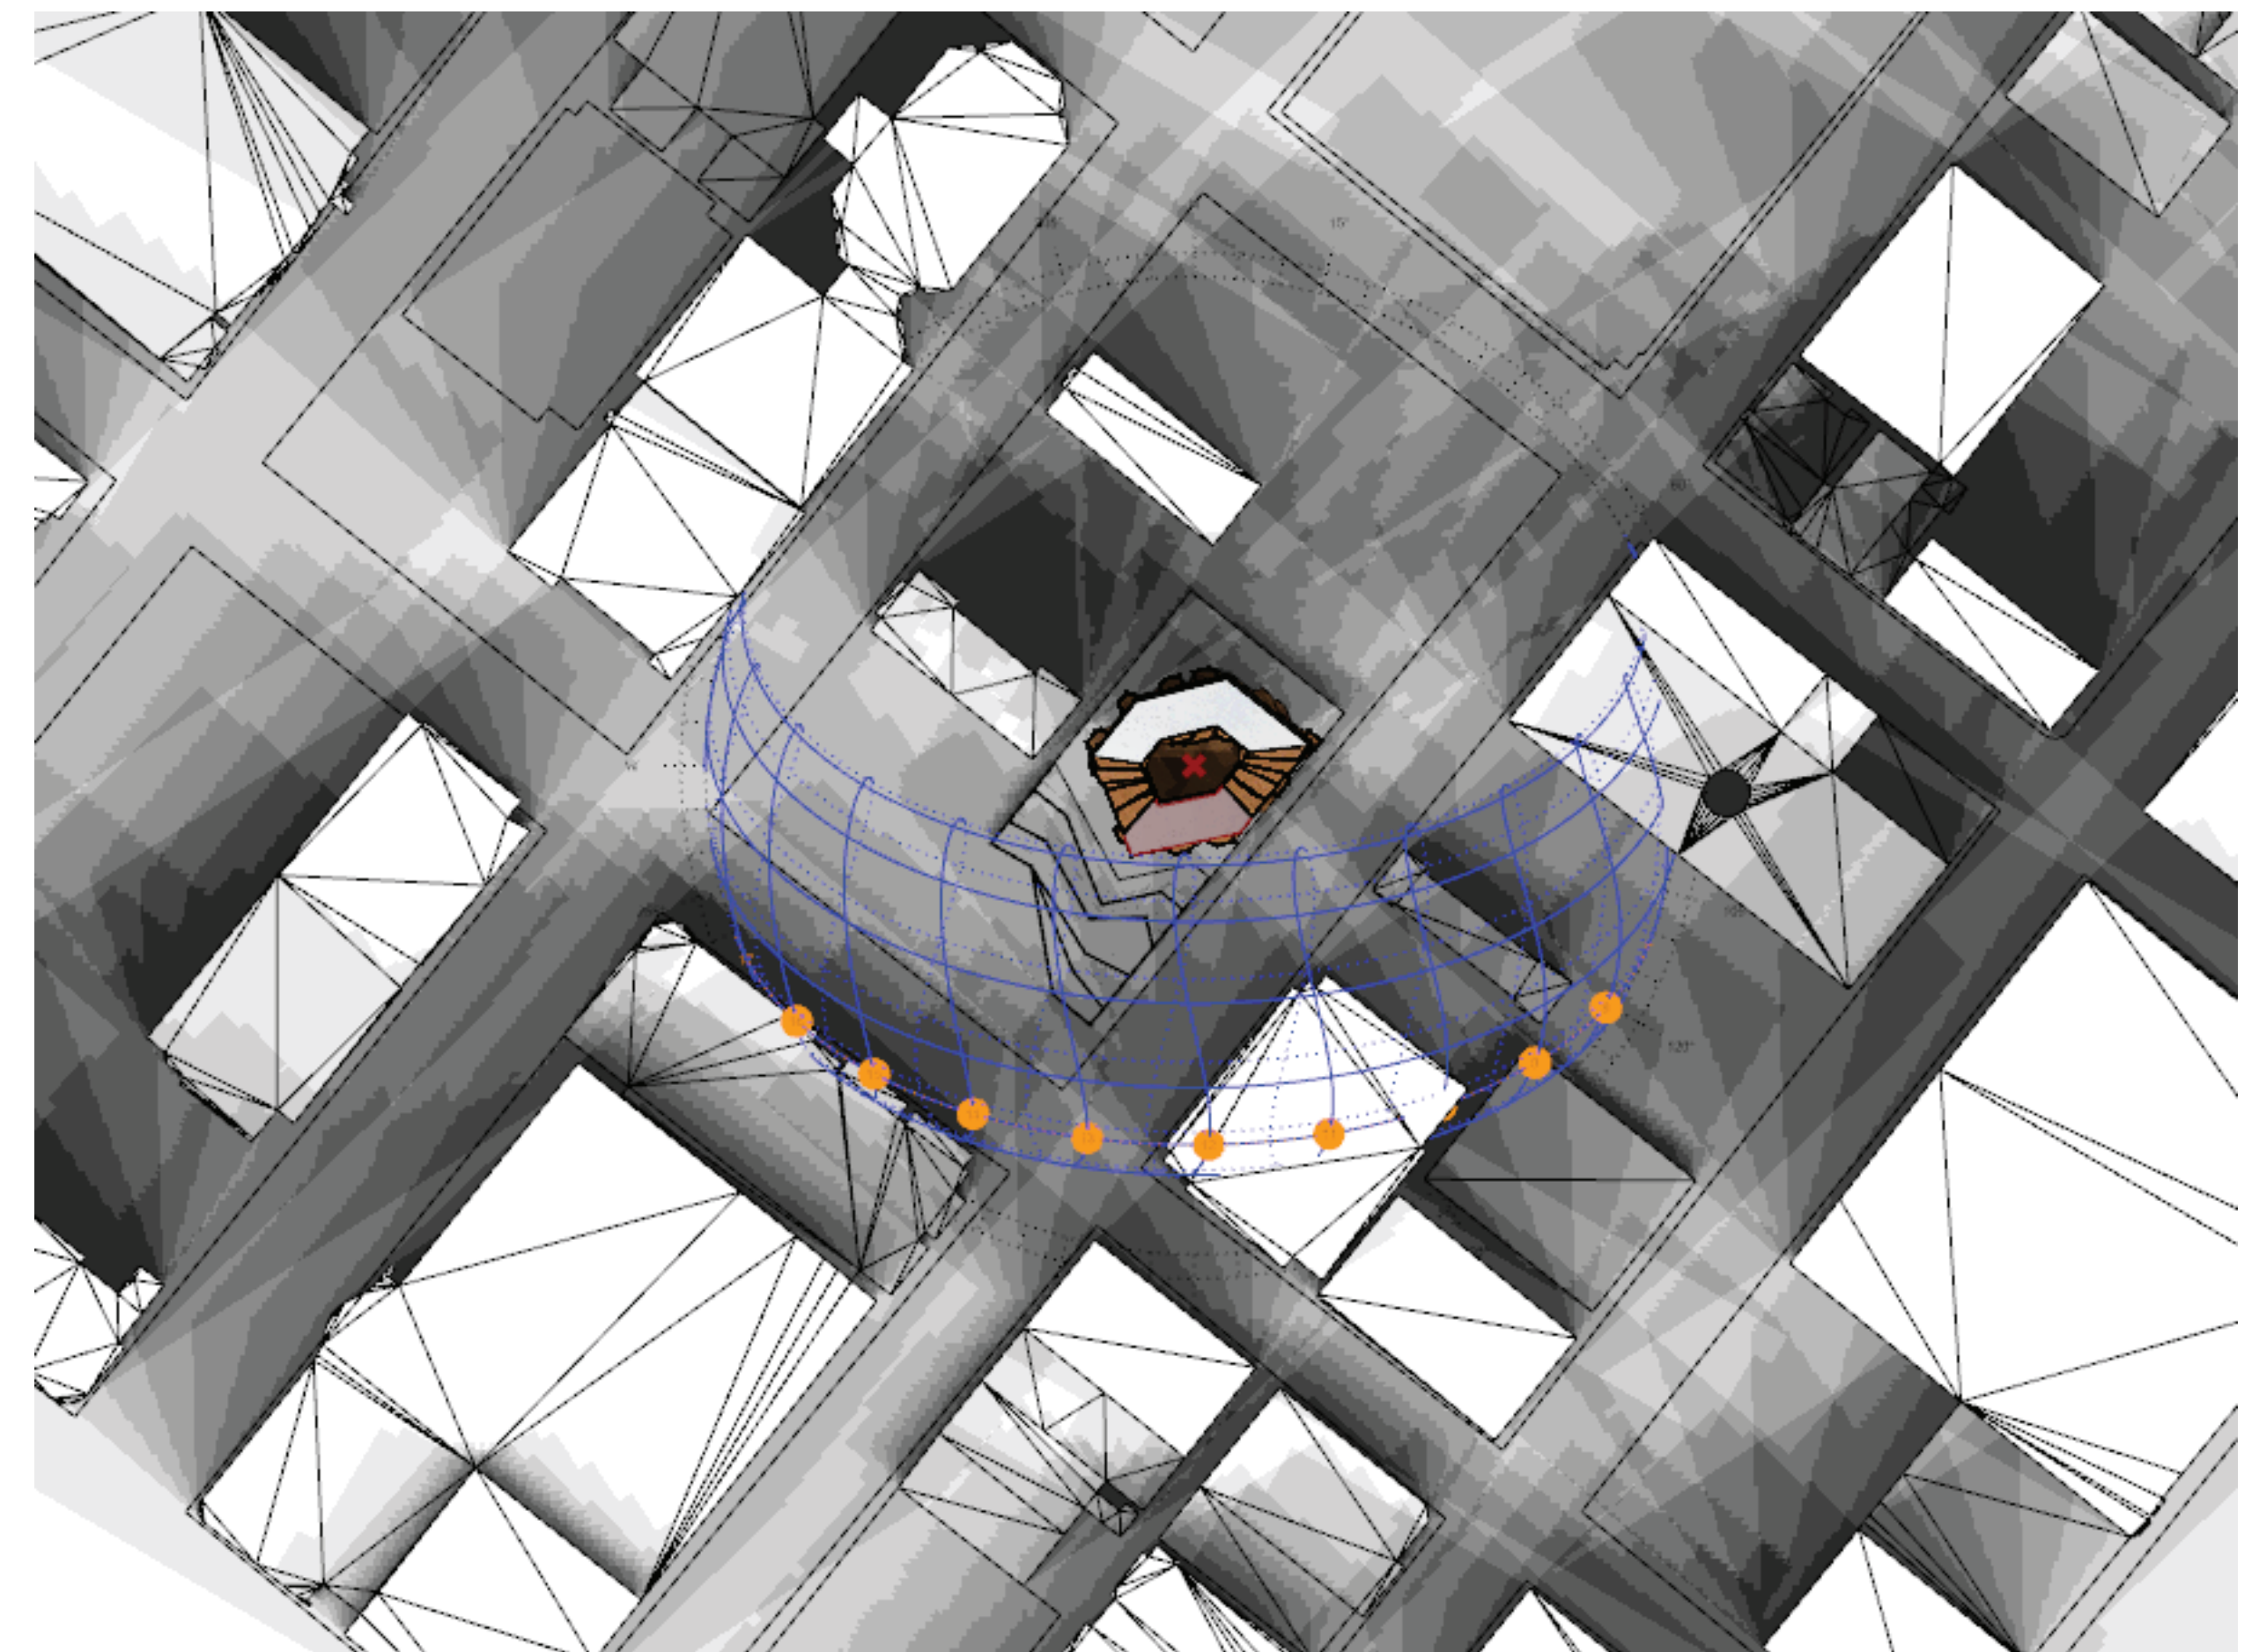



Footcandle levels on June 21 at 9AM measured at 2.79 feet above the floor plate. Time does not take into account daylight savings time.

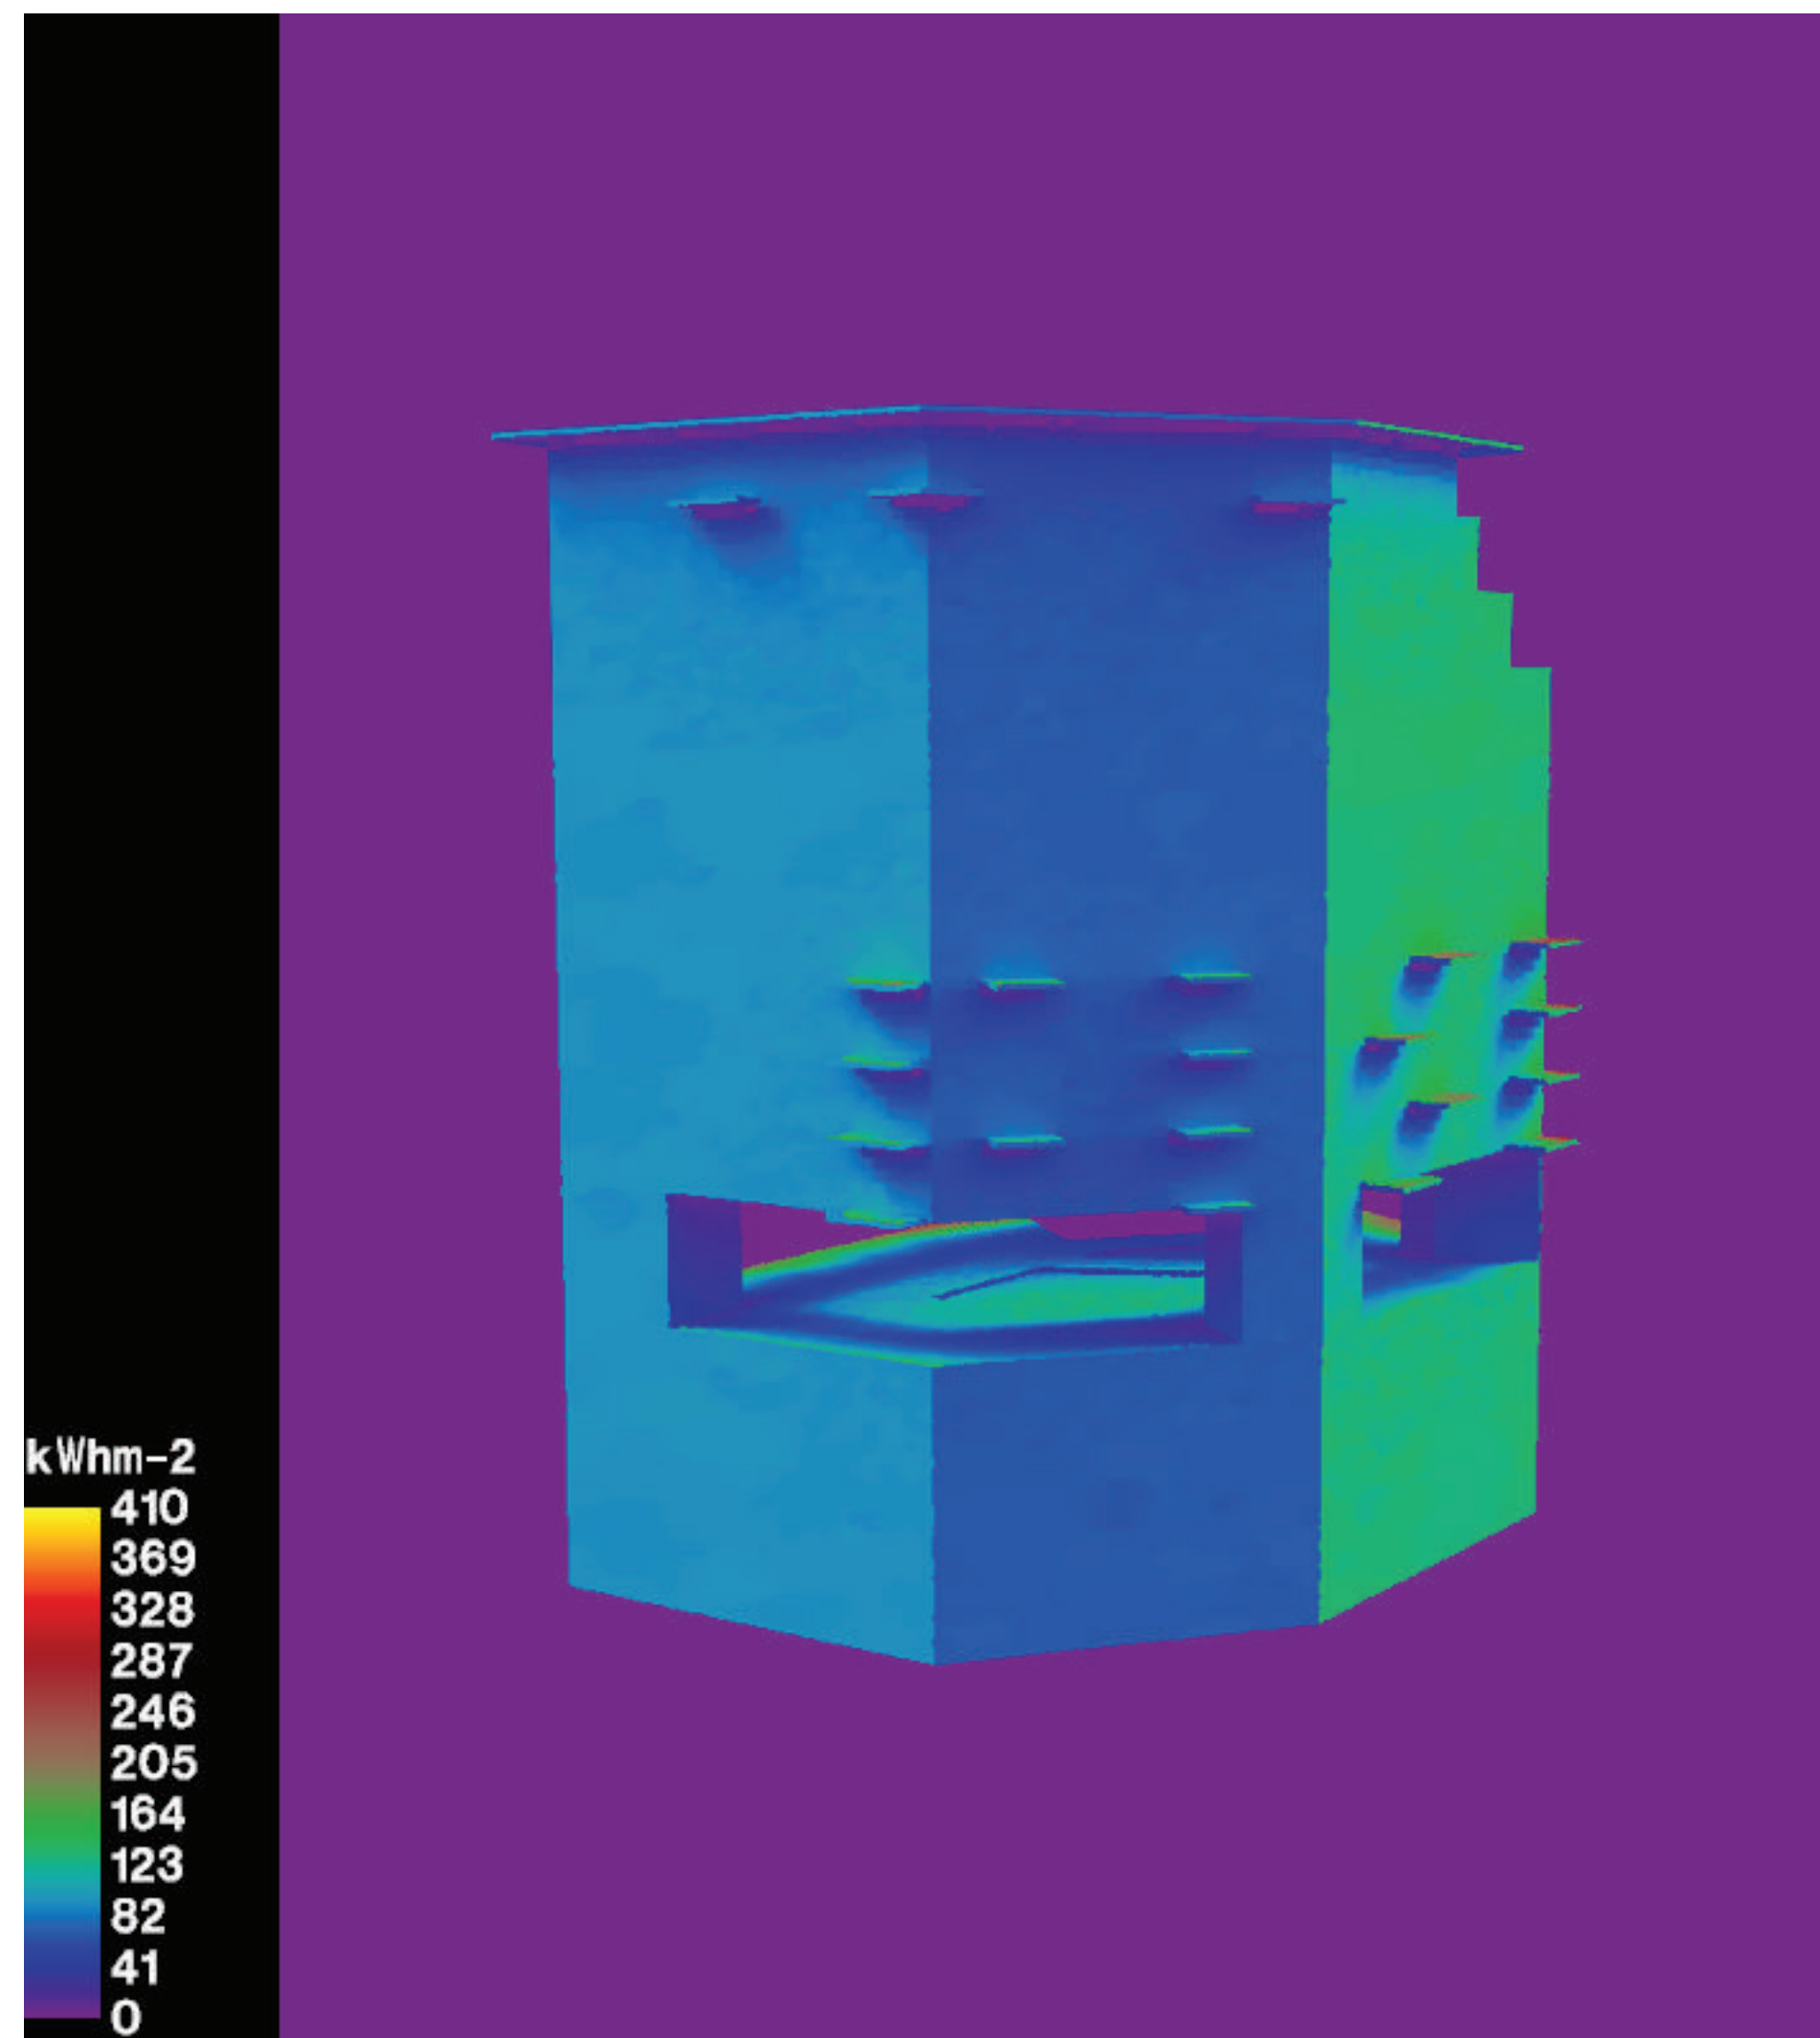


W. 9TH ST

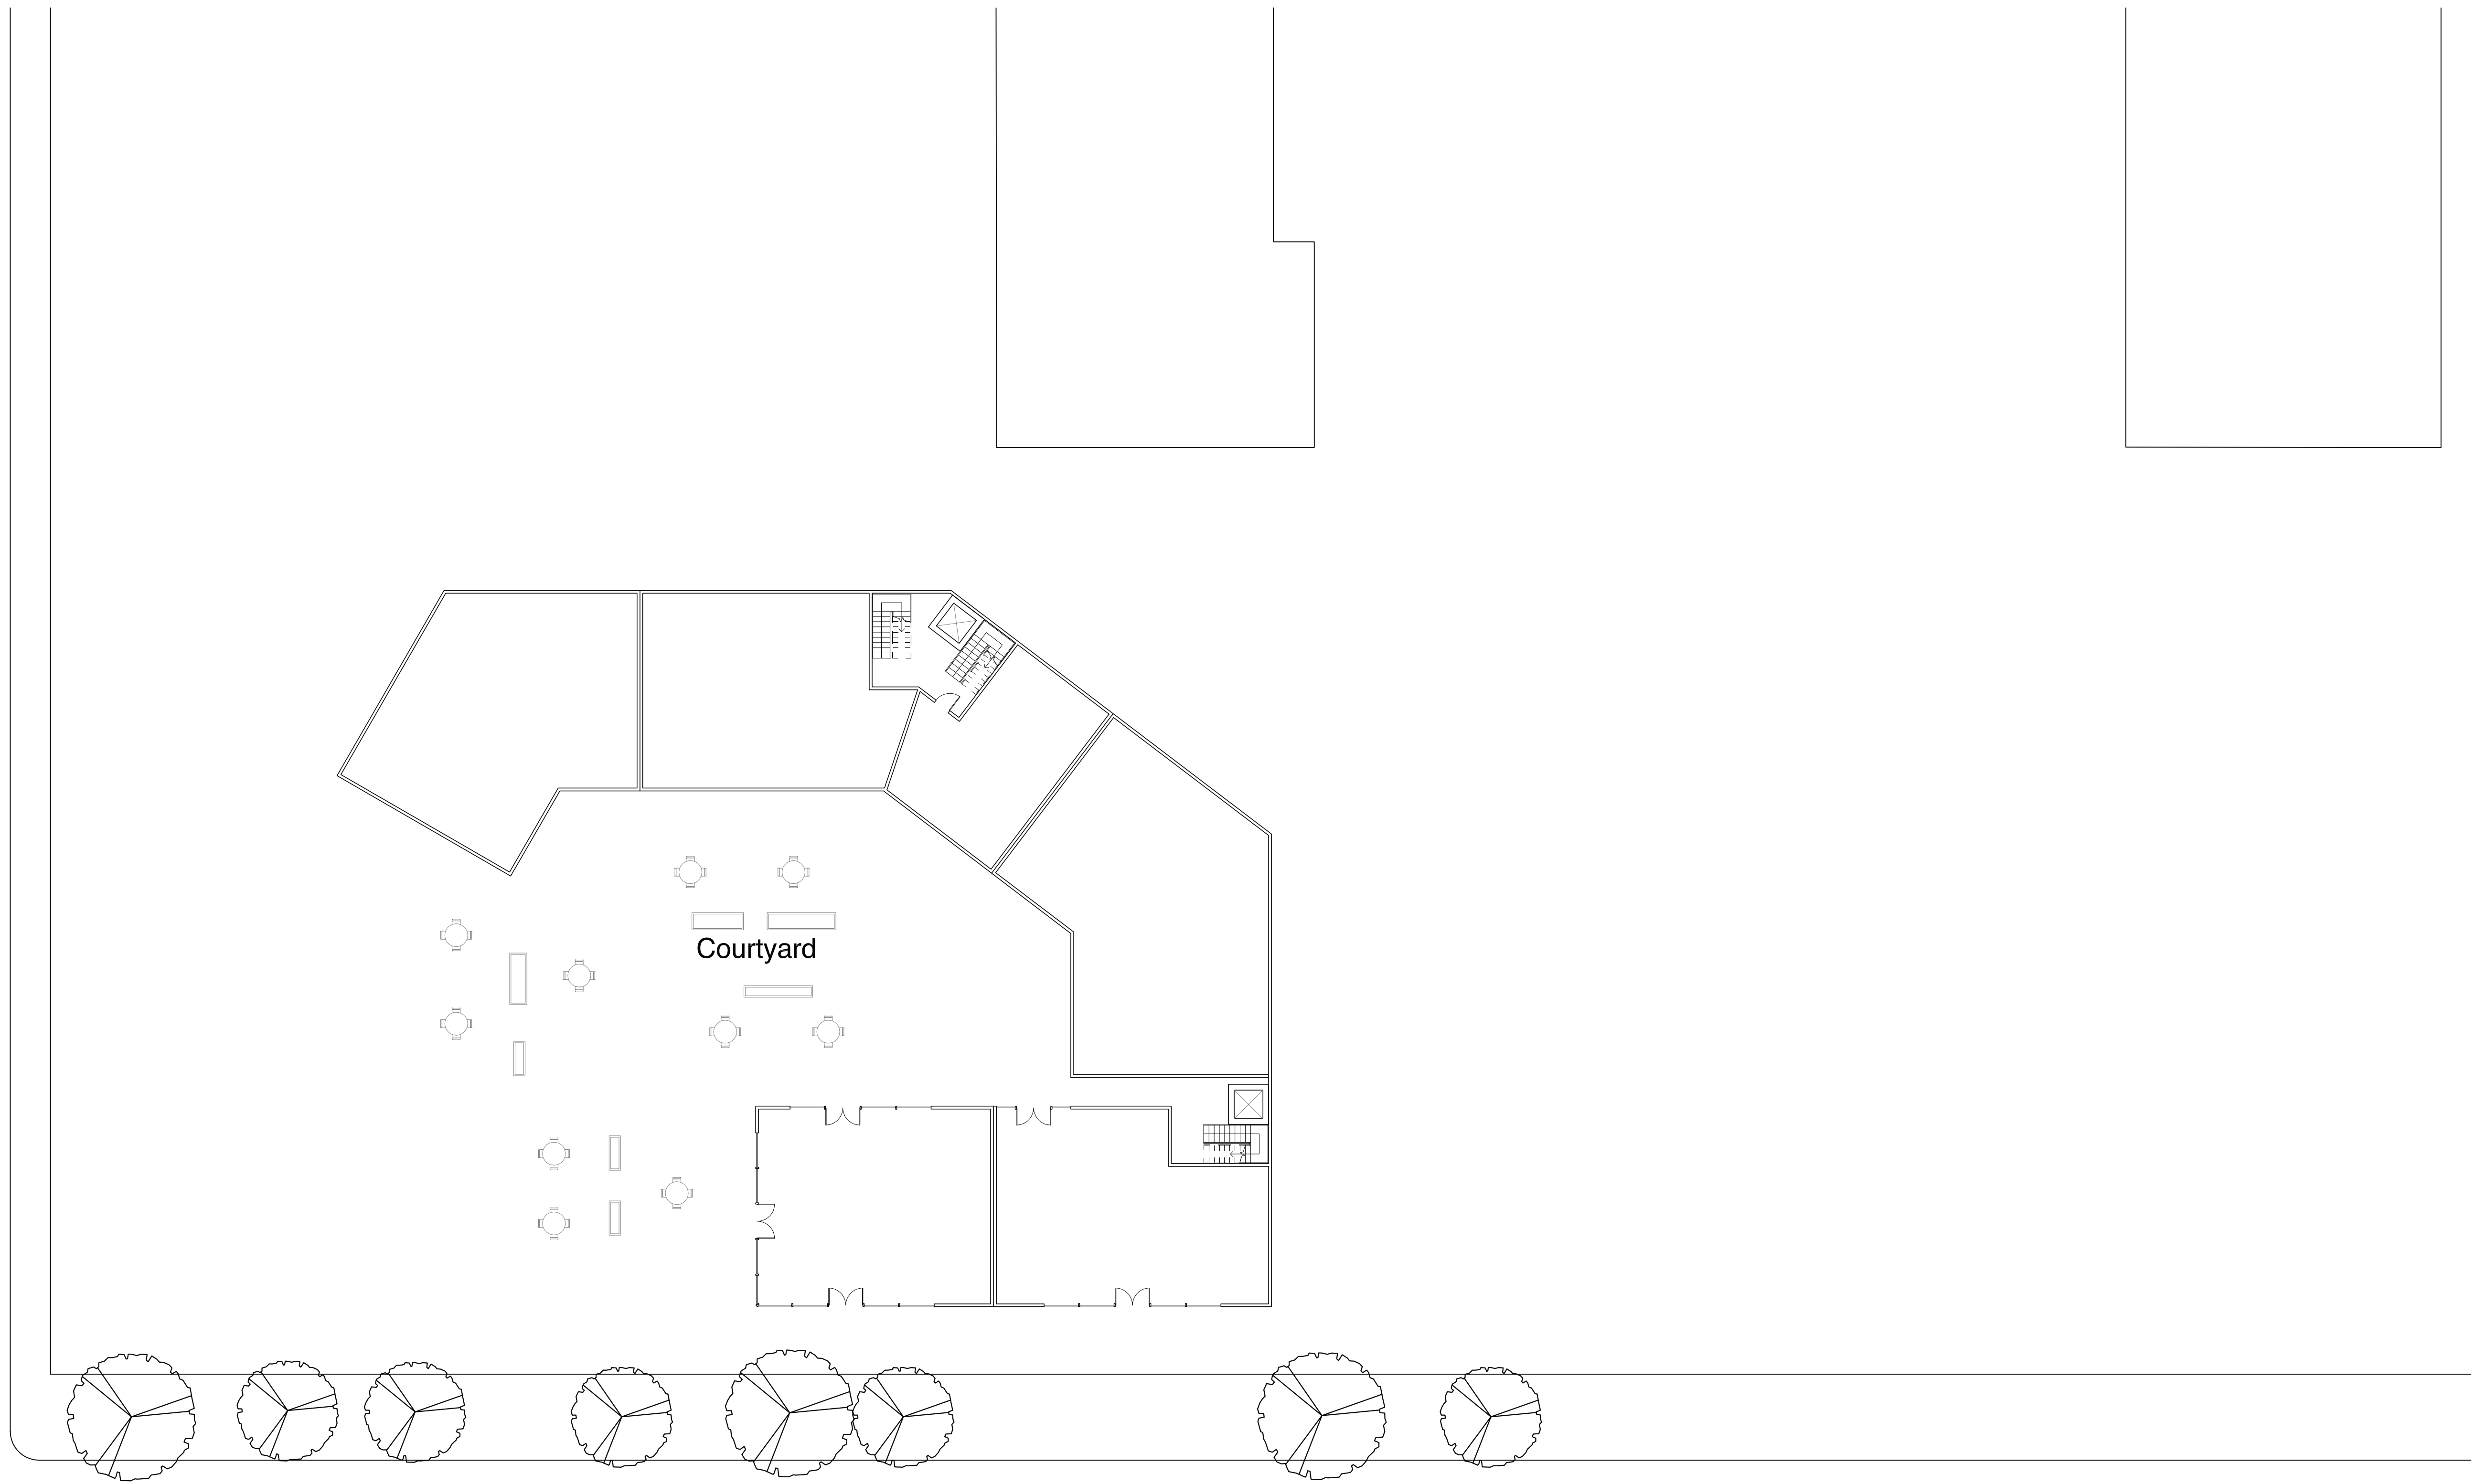


S. OLIVE ST

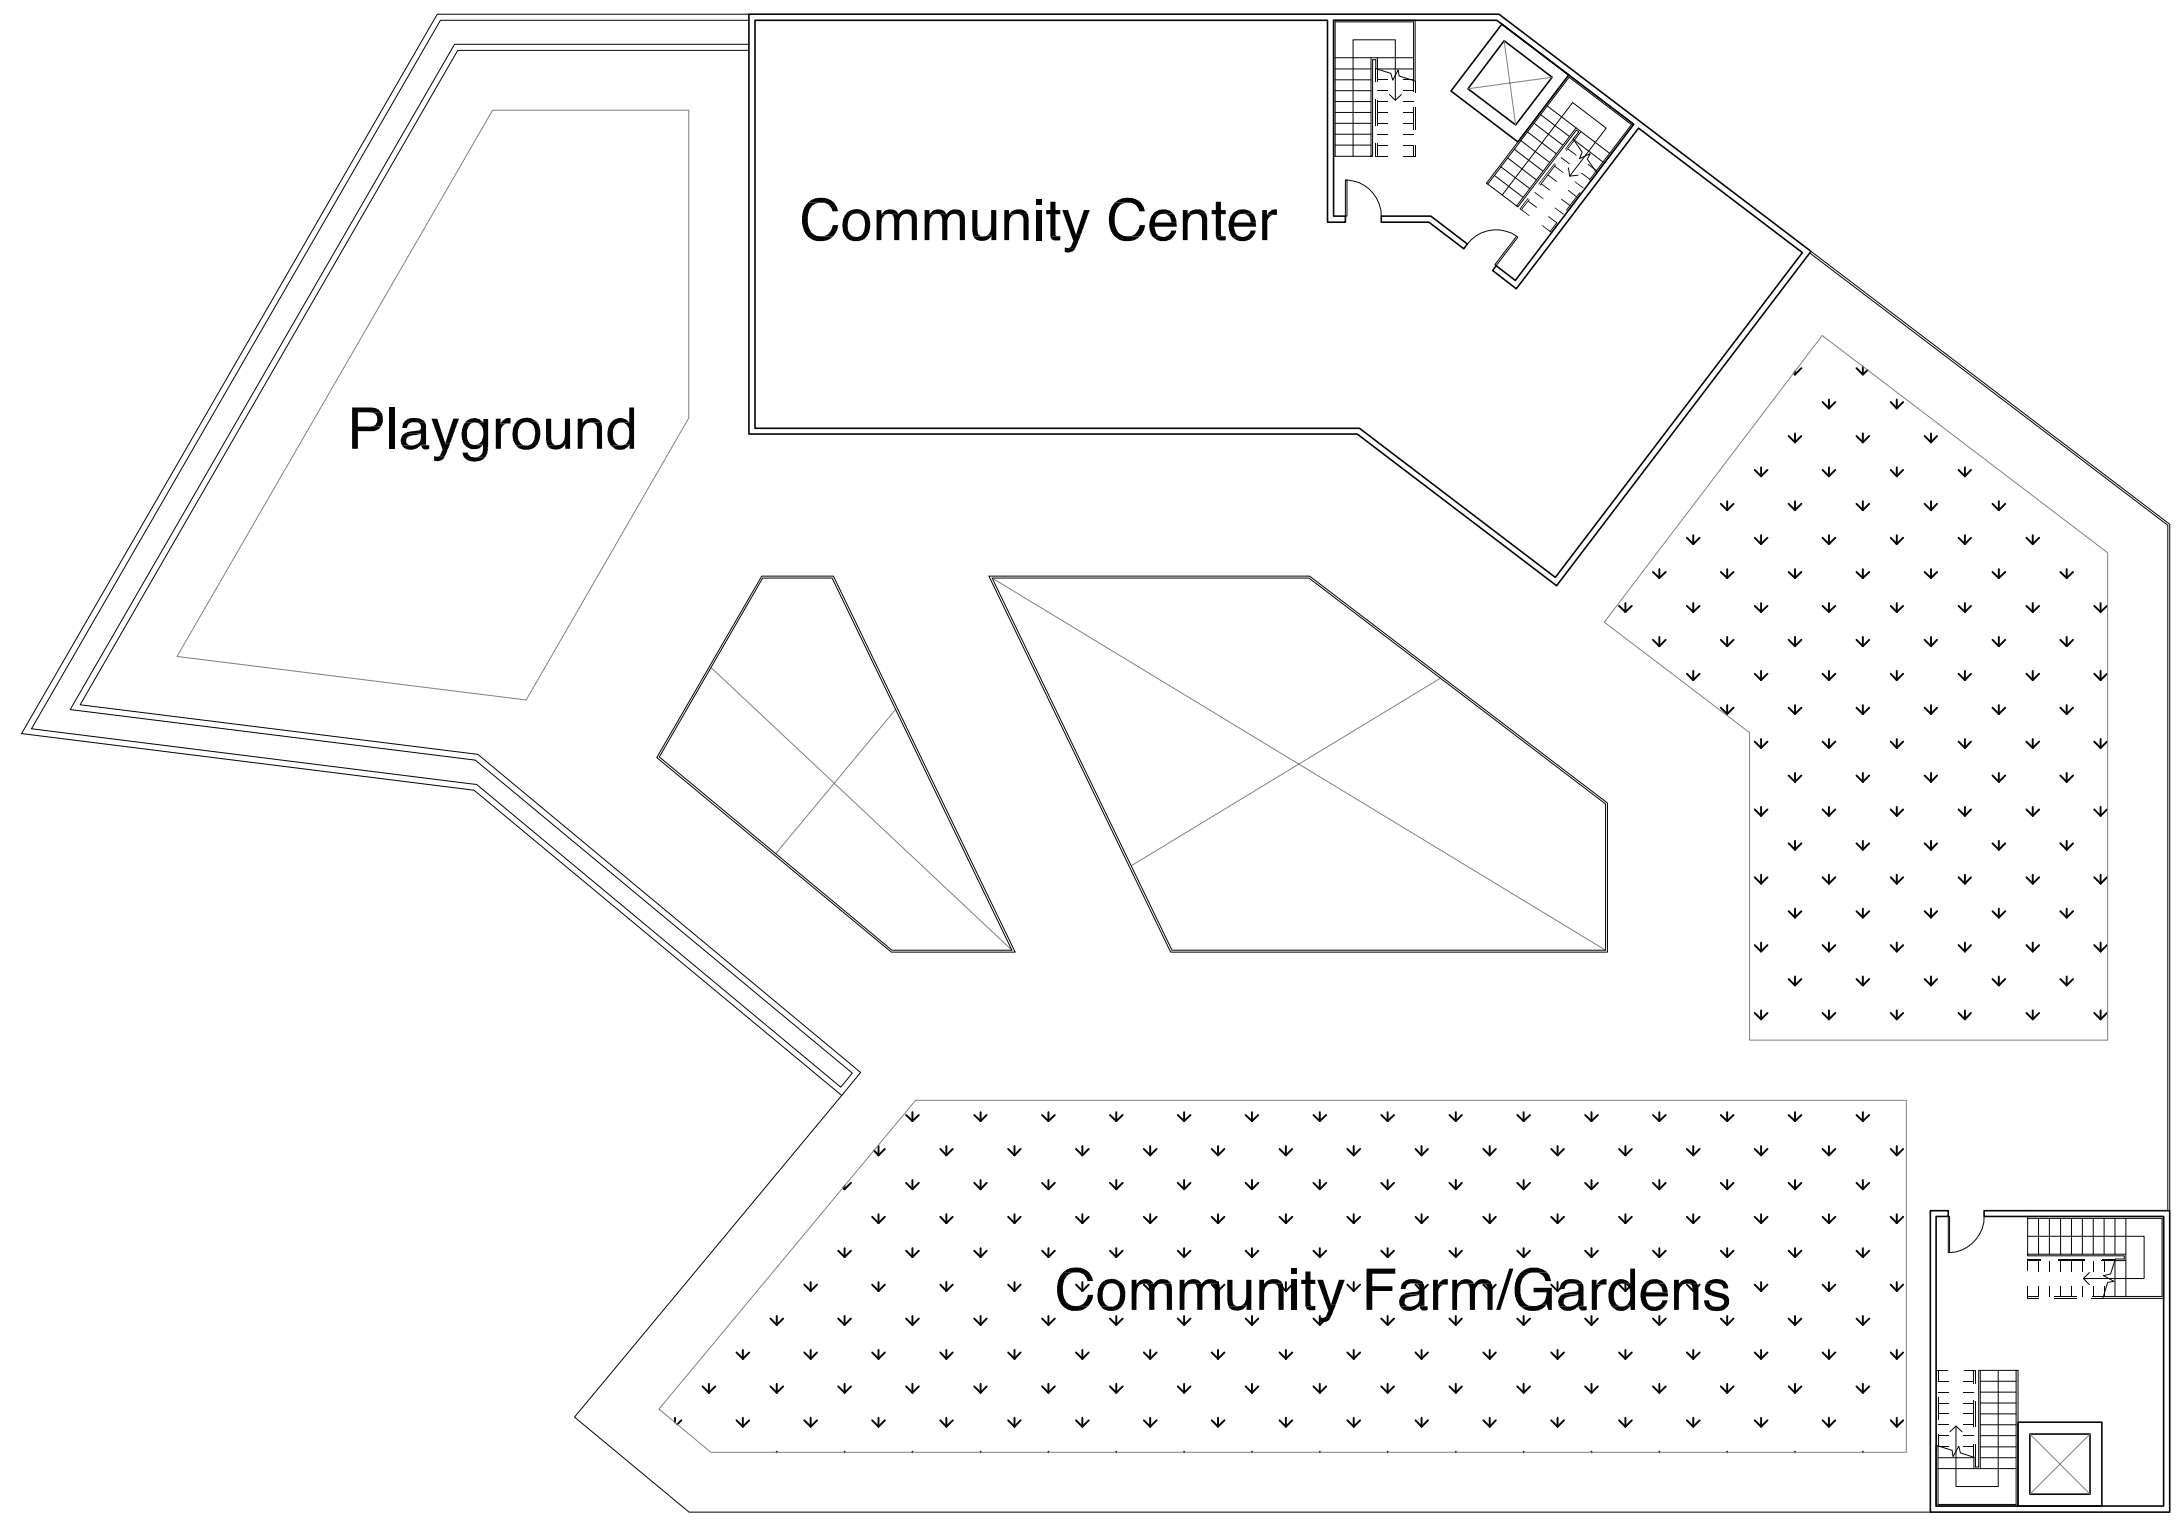




3 THIRD FLOOR PLAN
1/8" = 1'-0"

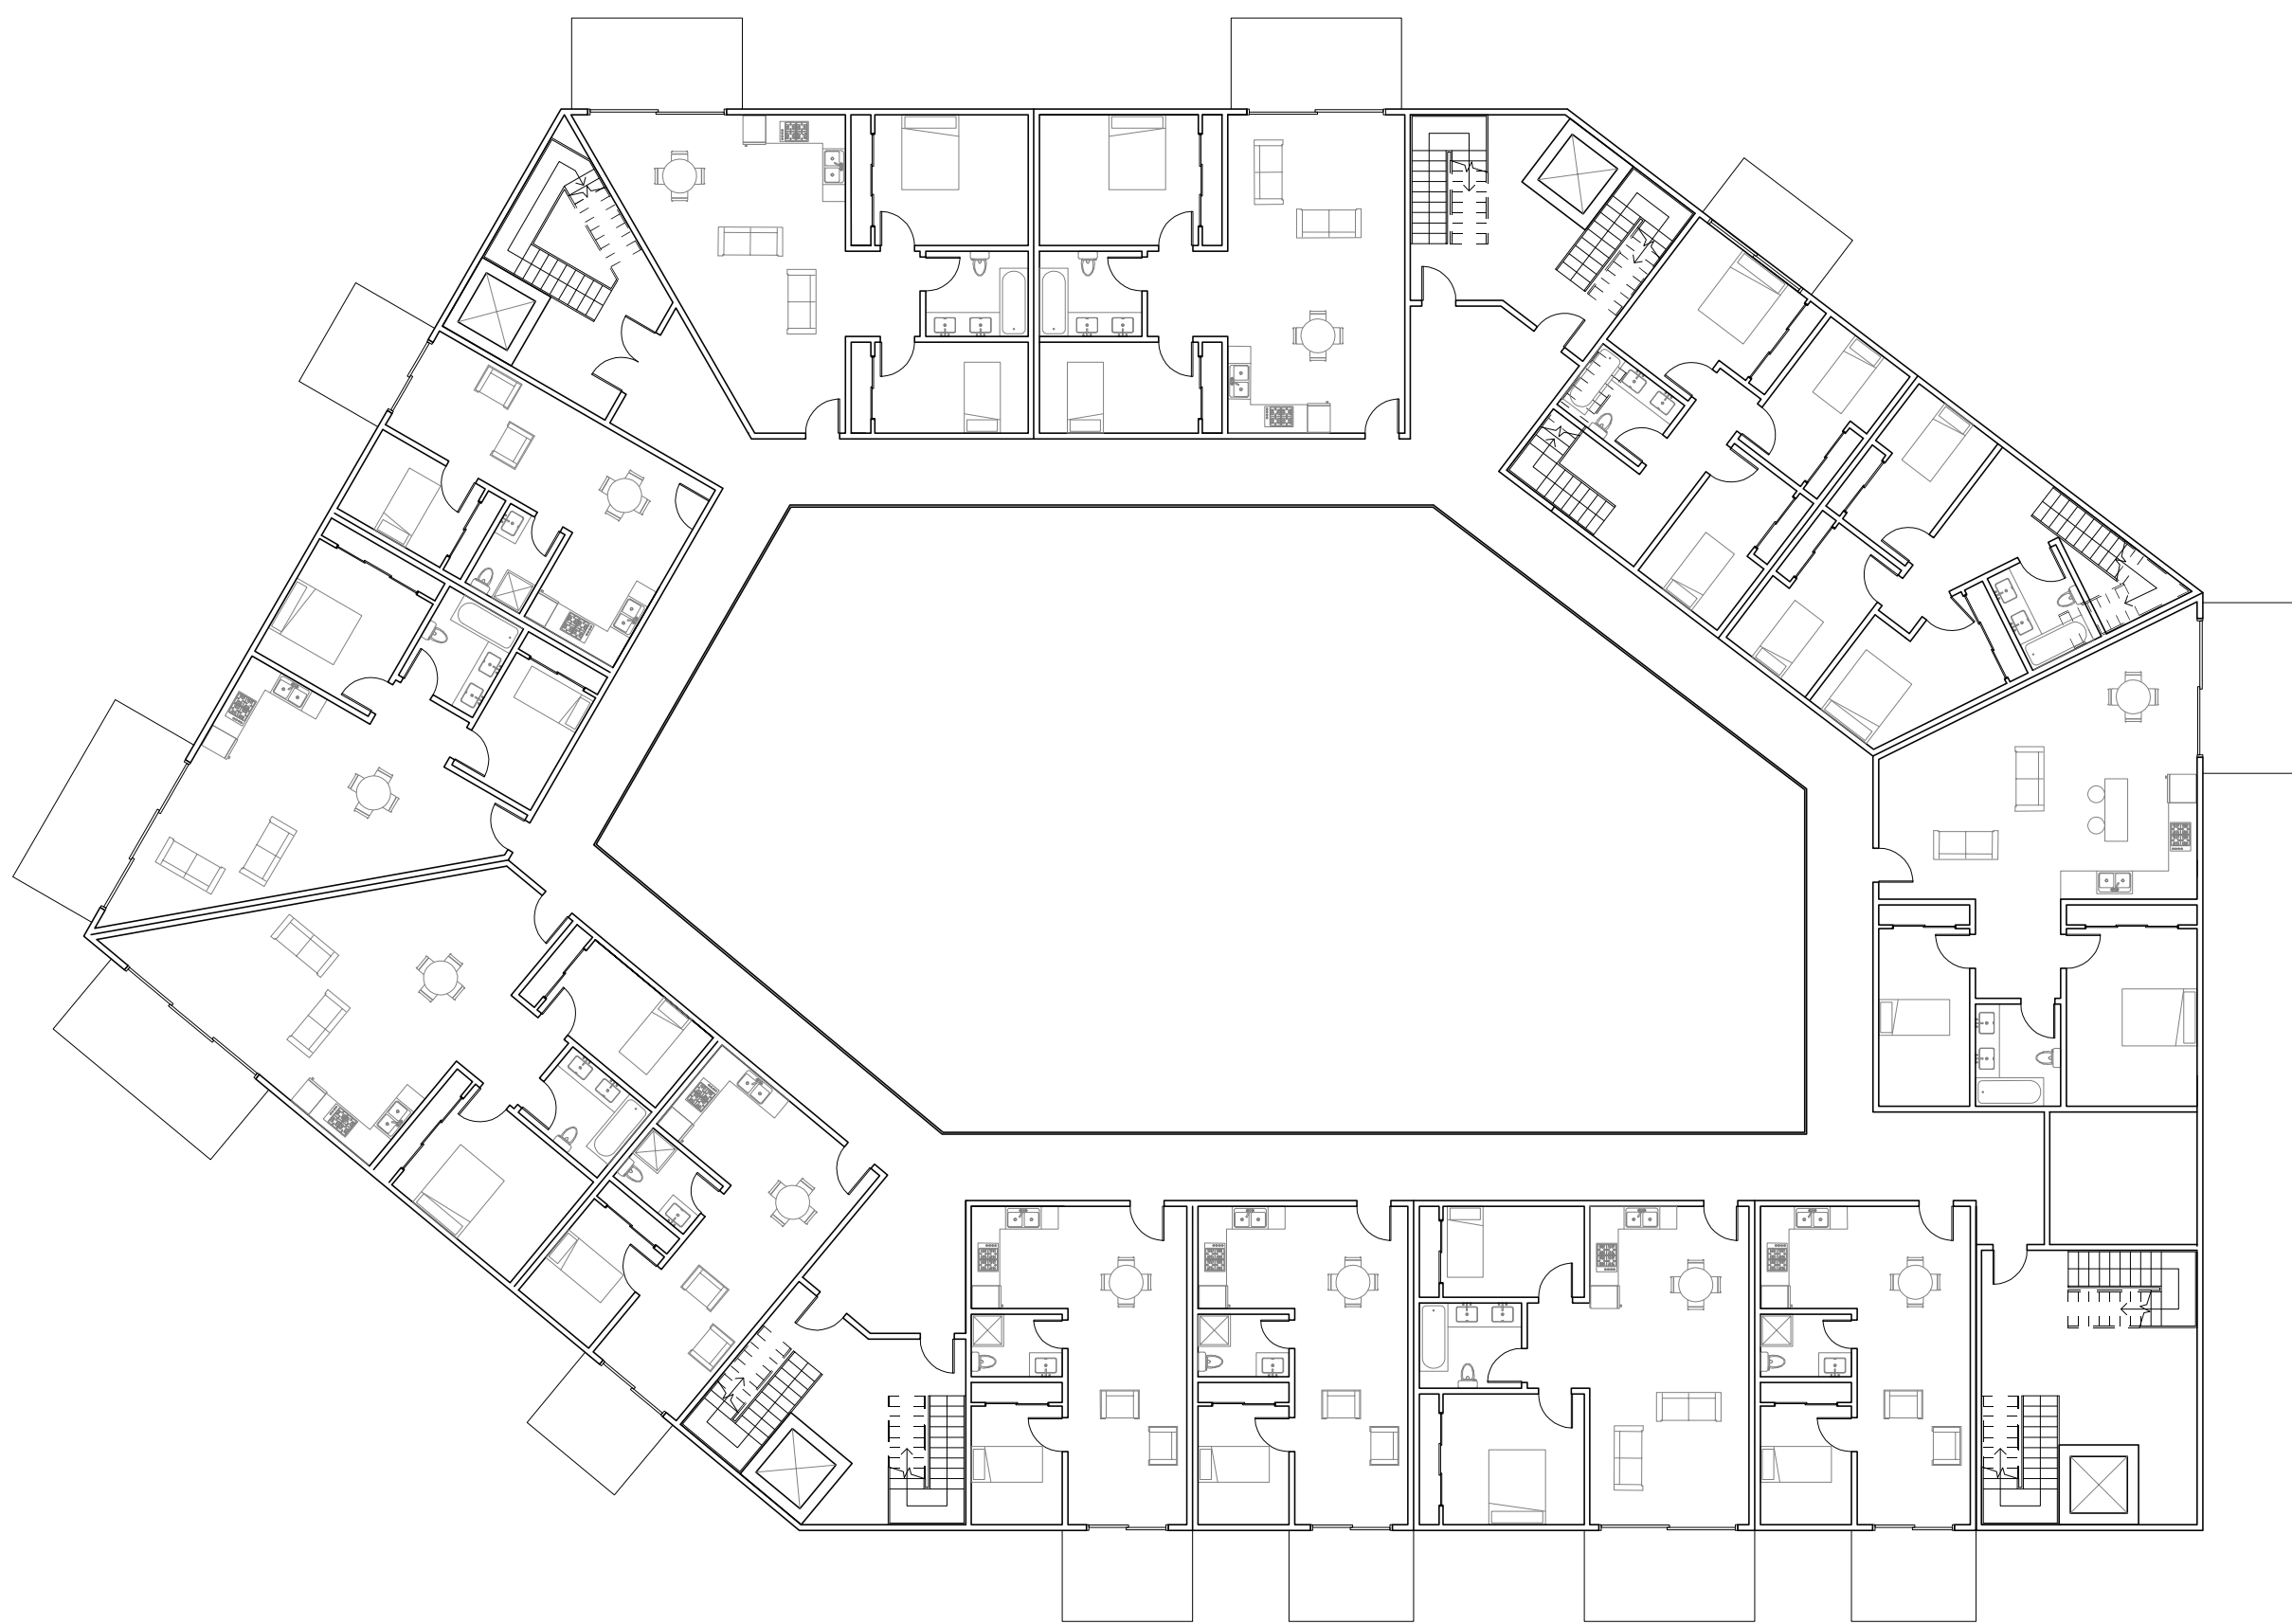

7 SEVENTH FLOOR PLAN
1/8" = 1'-0"


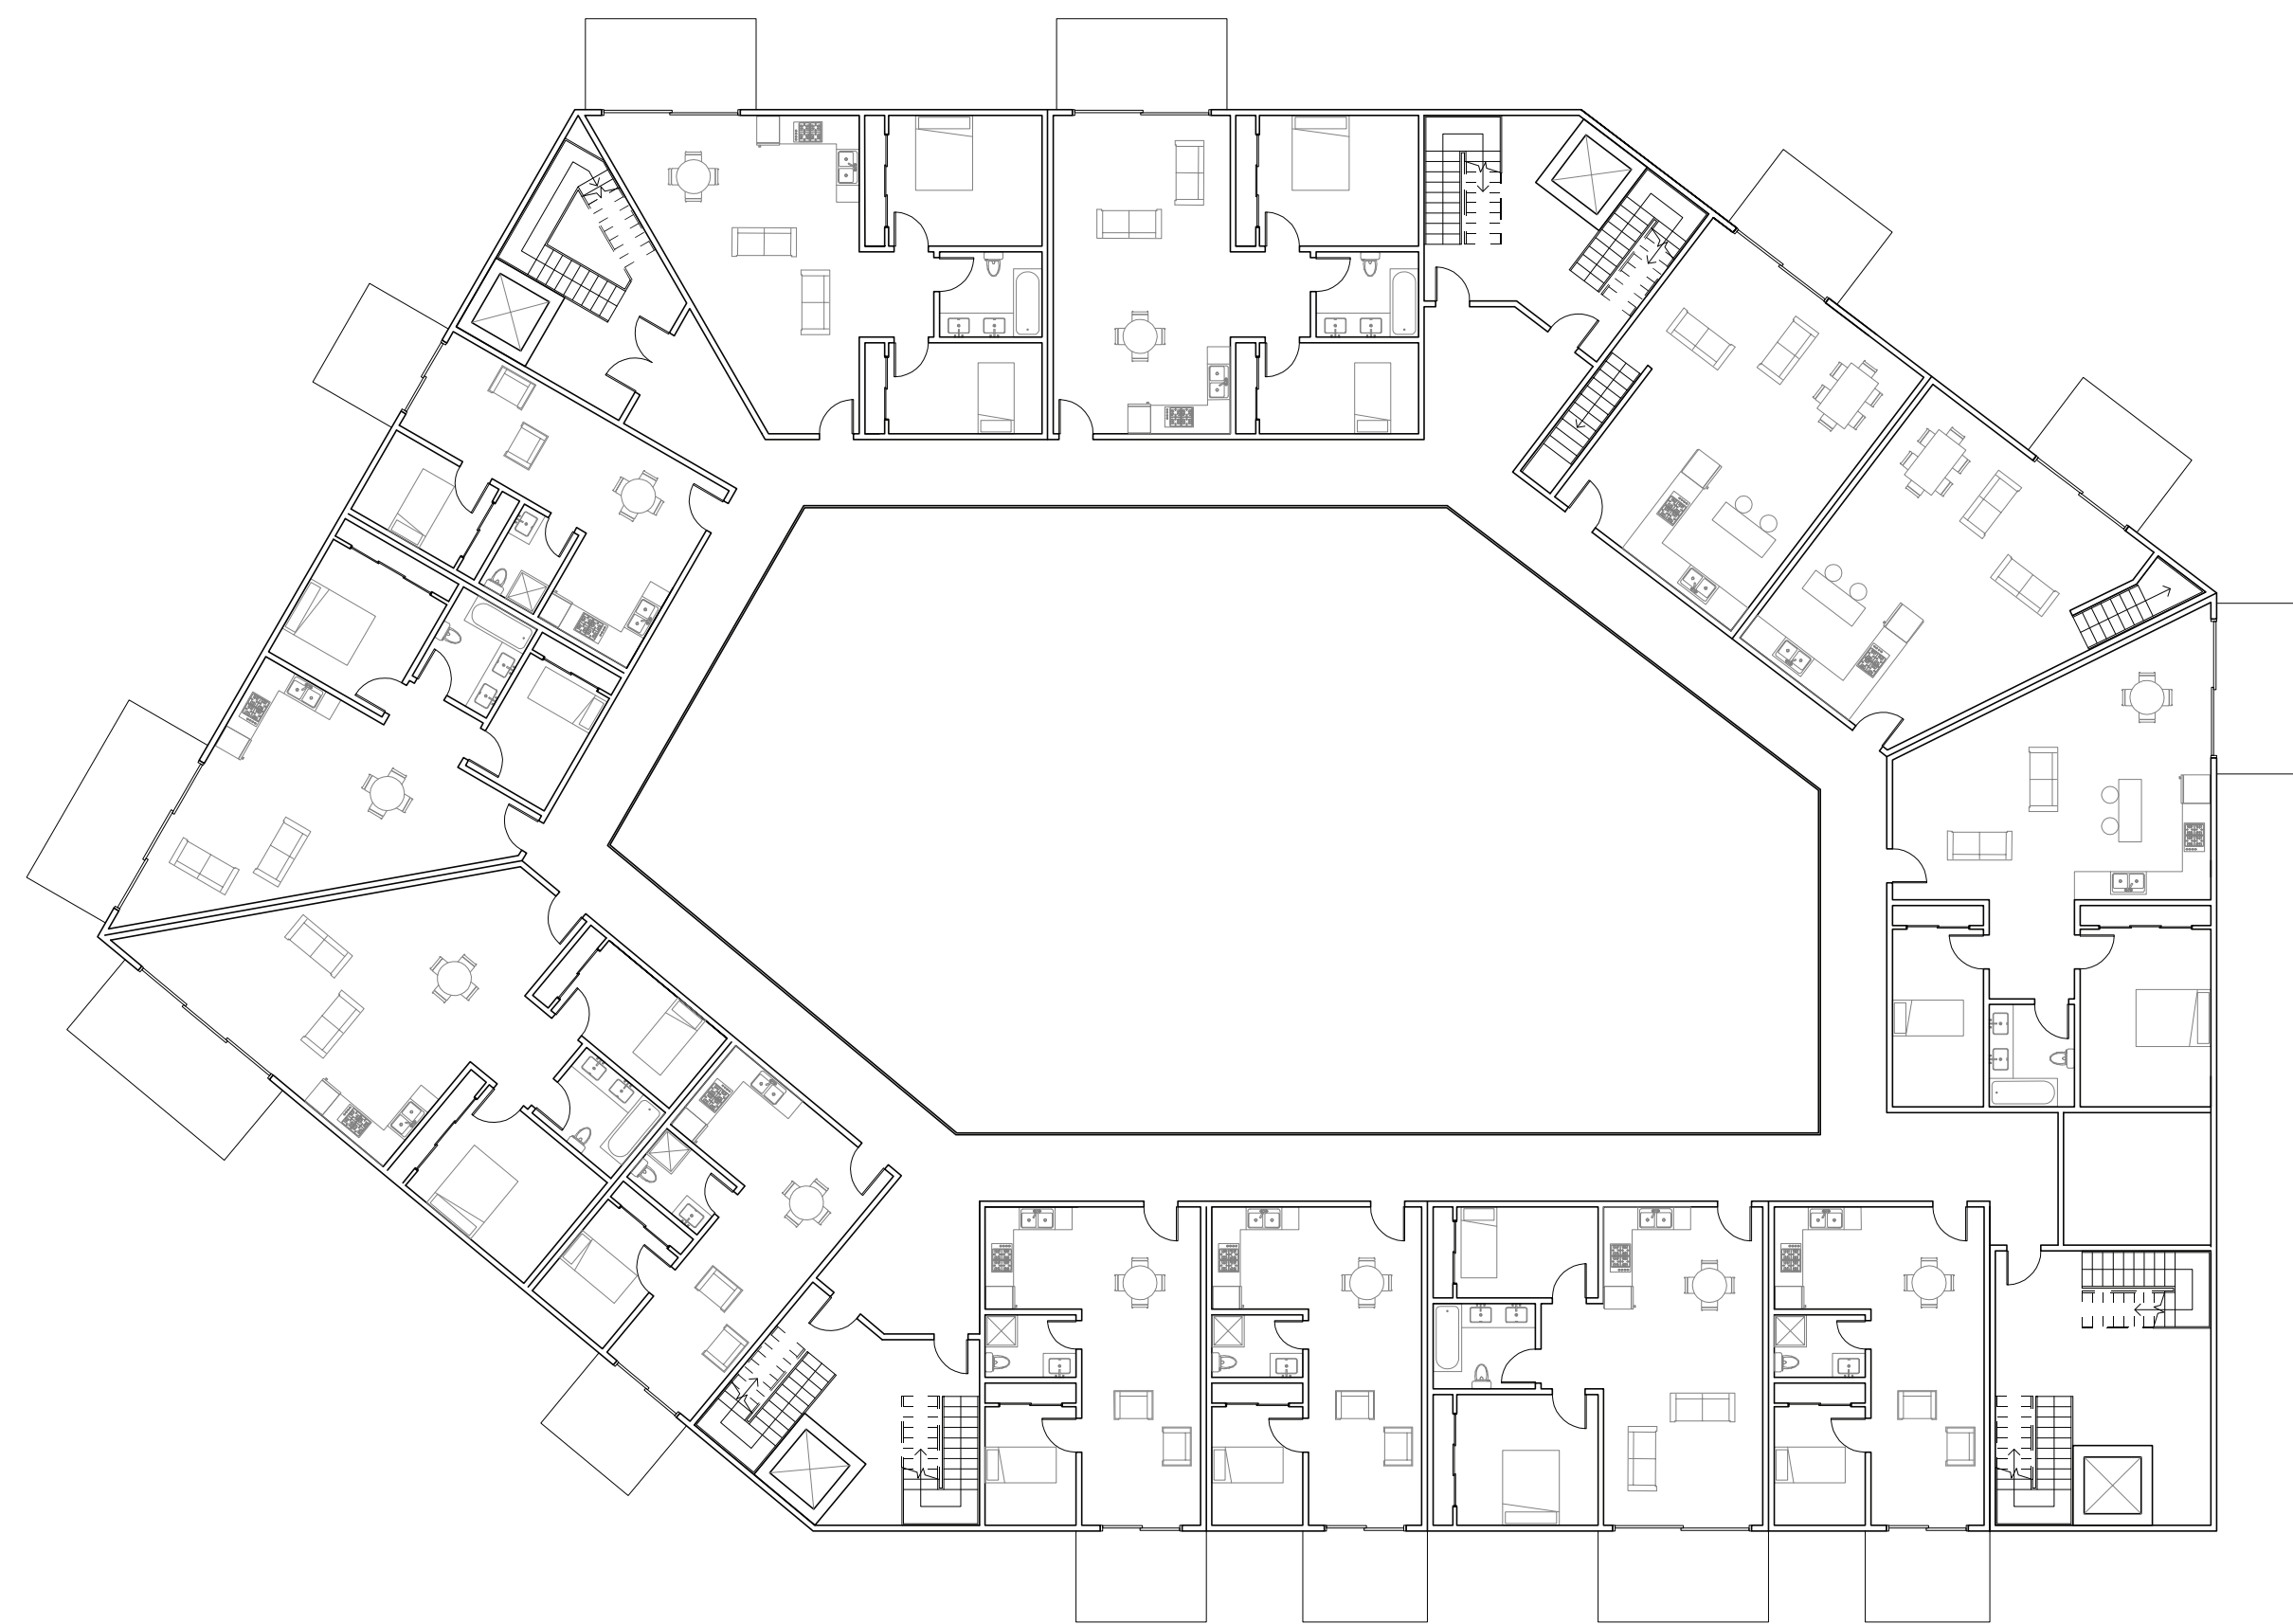


8 EIGHTH FLOOR PLAN
1/8" = 1'-0"

 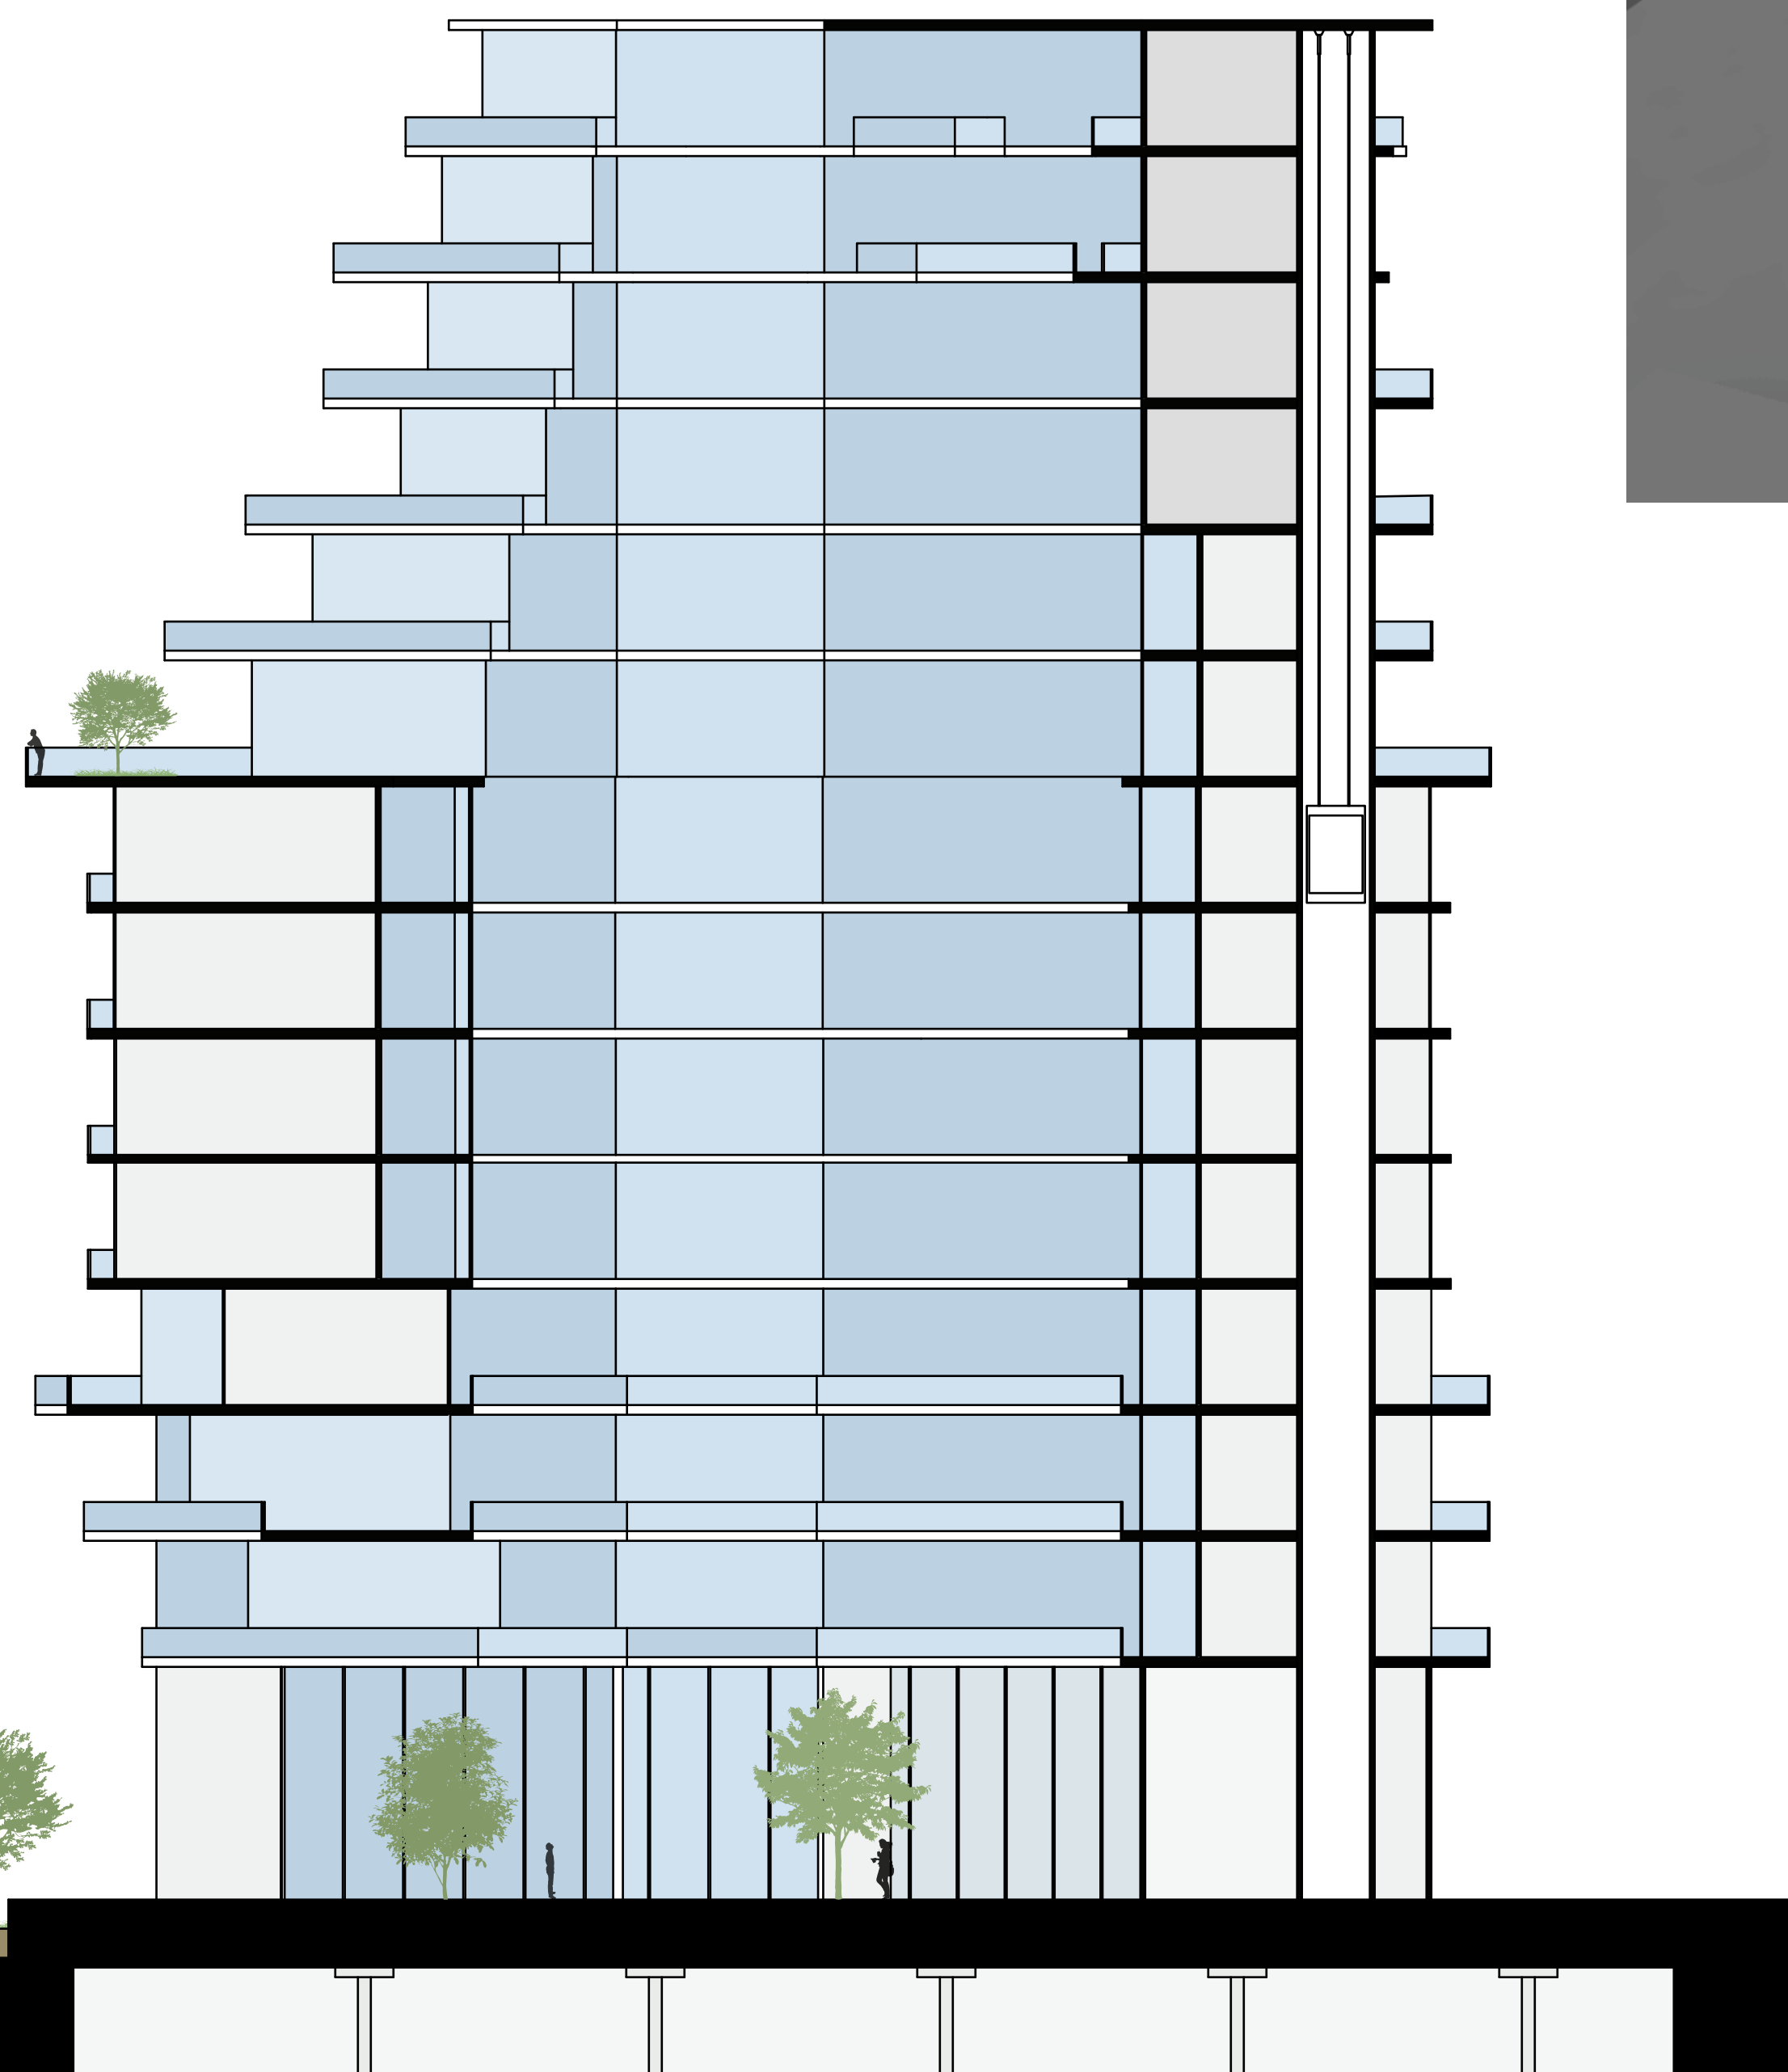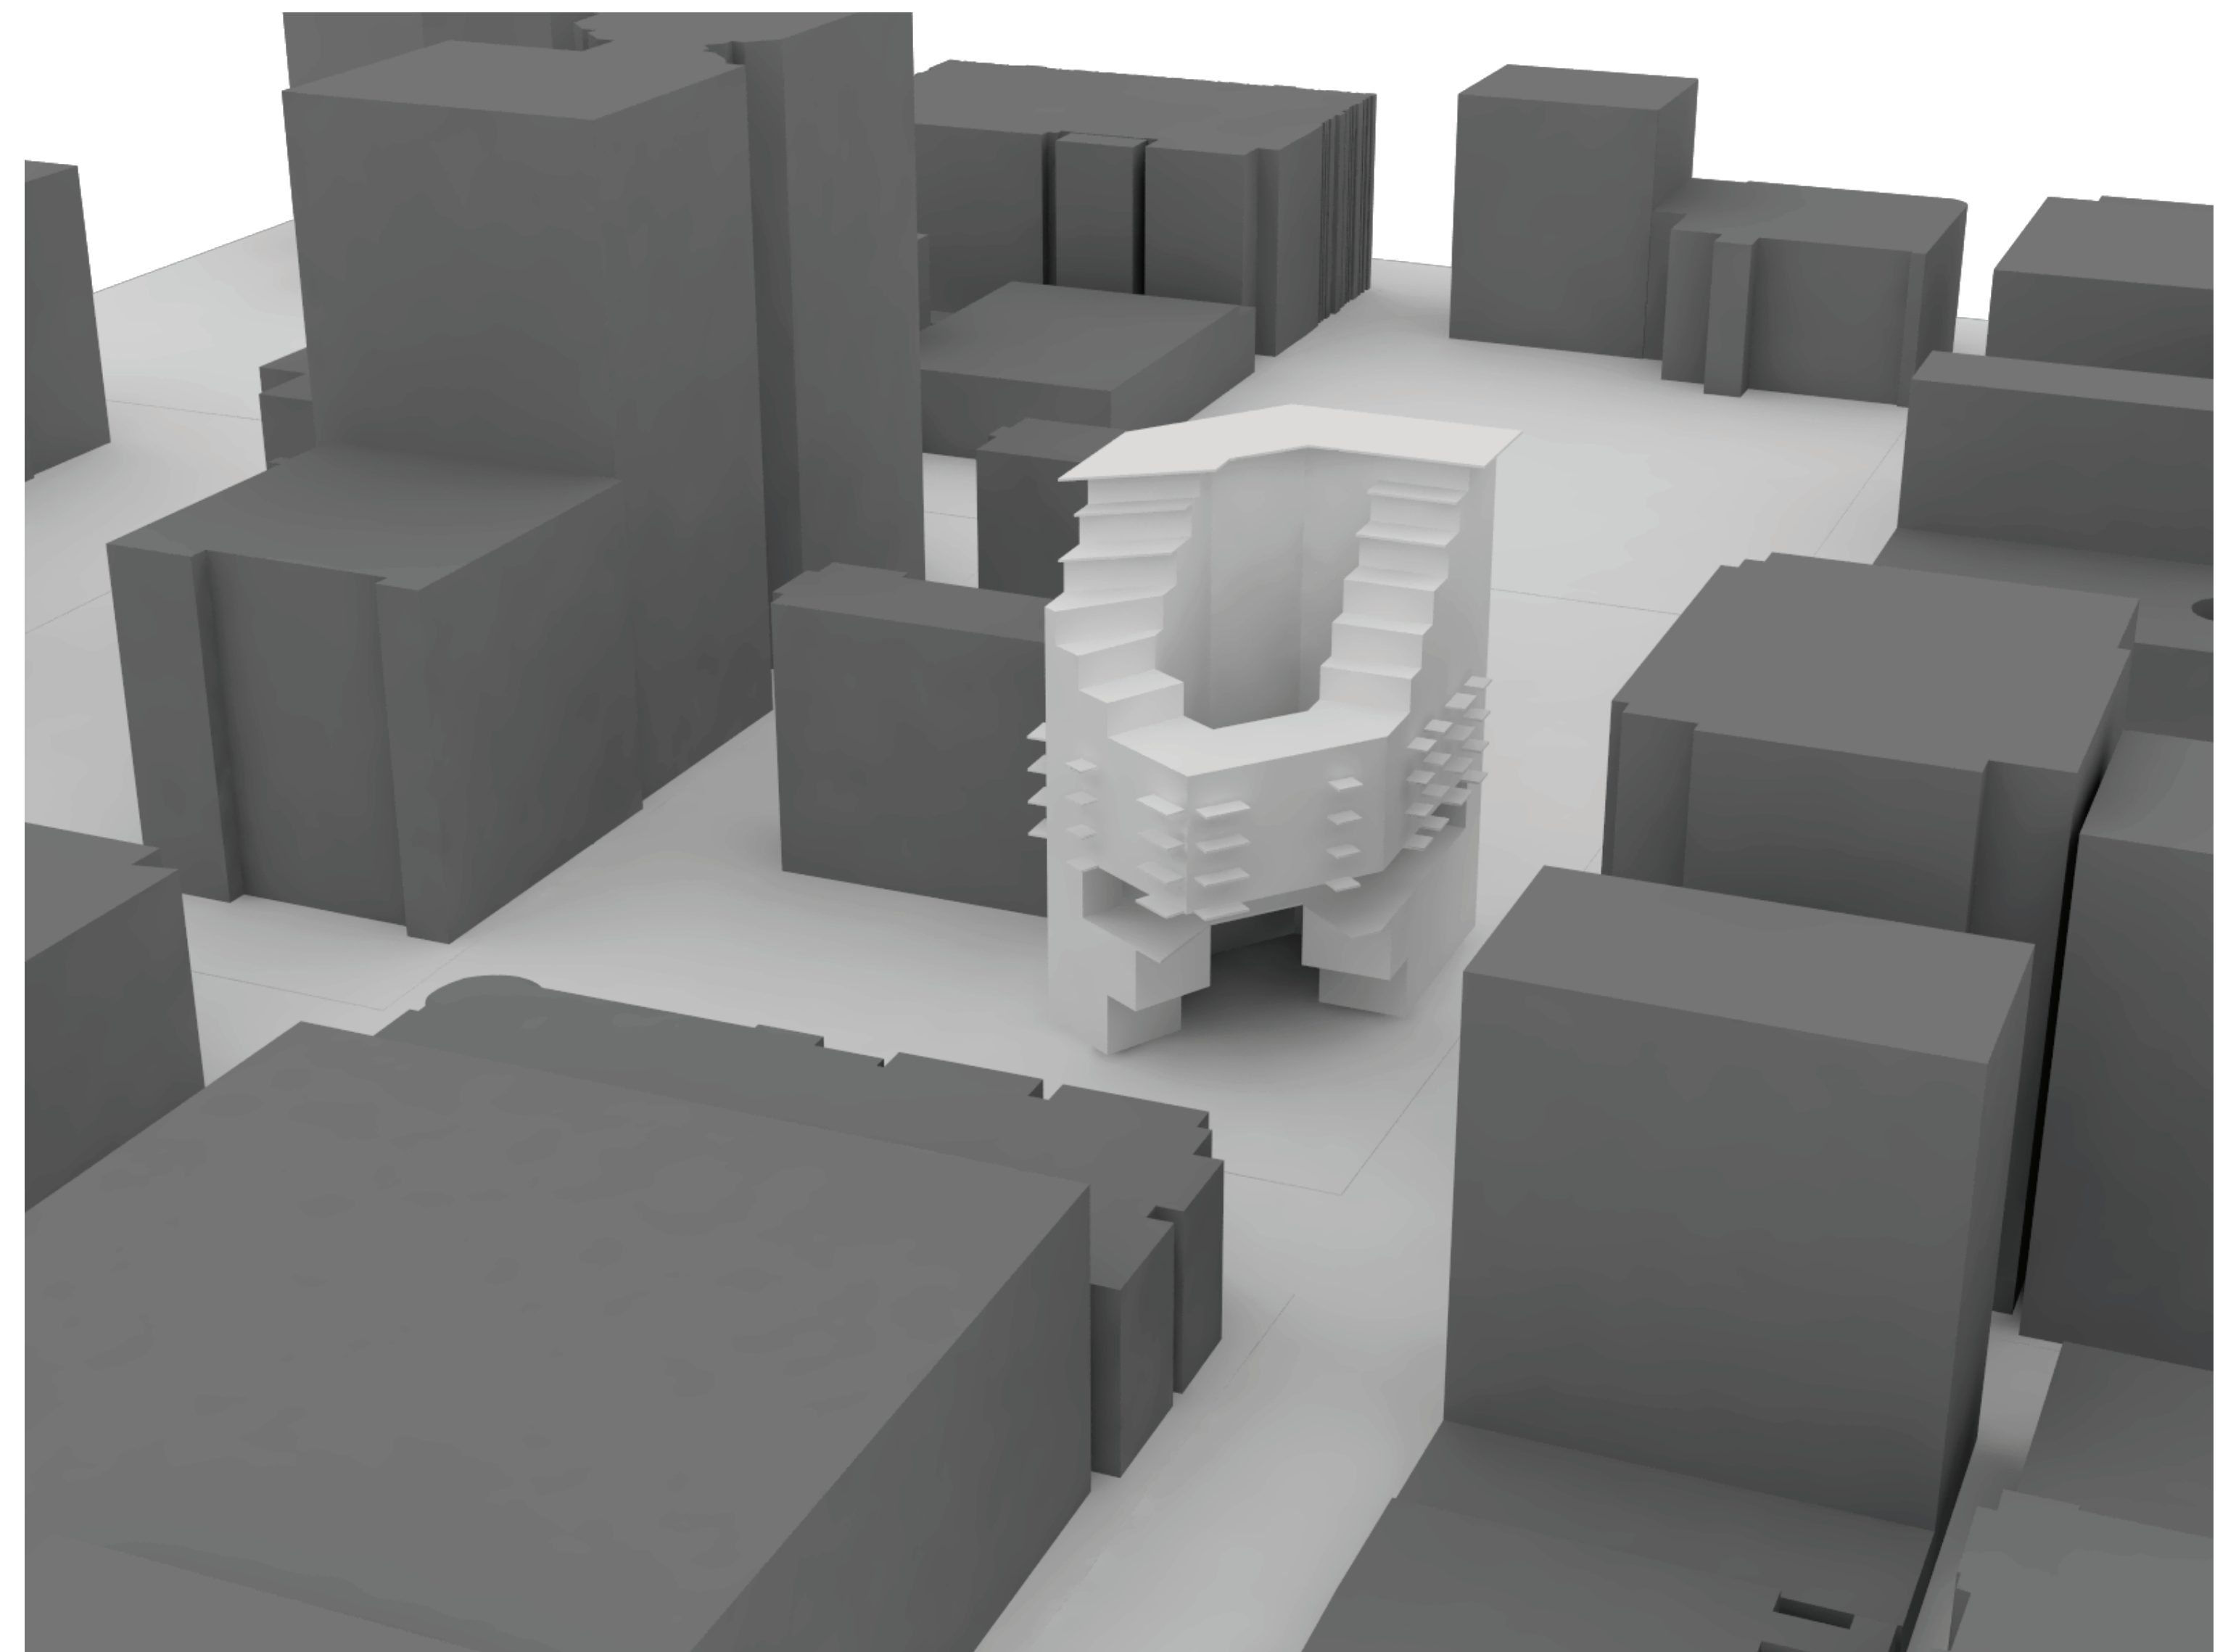




7100 SQFT OF VERTICAL FARMING

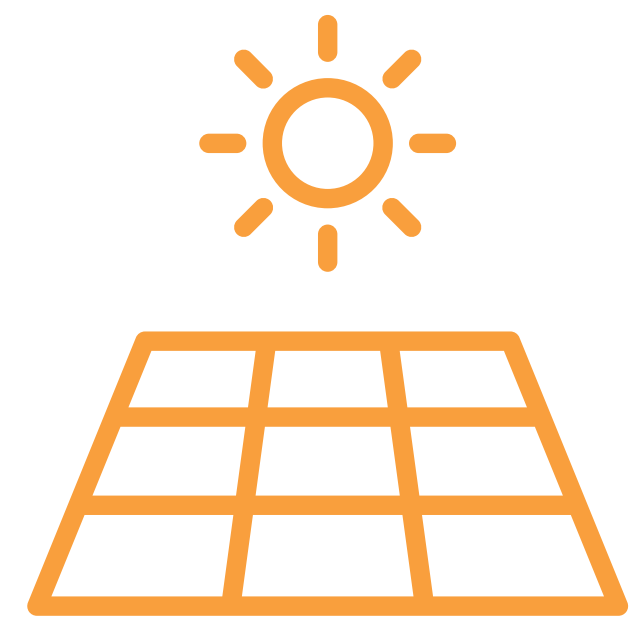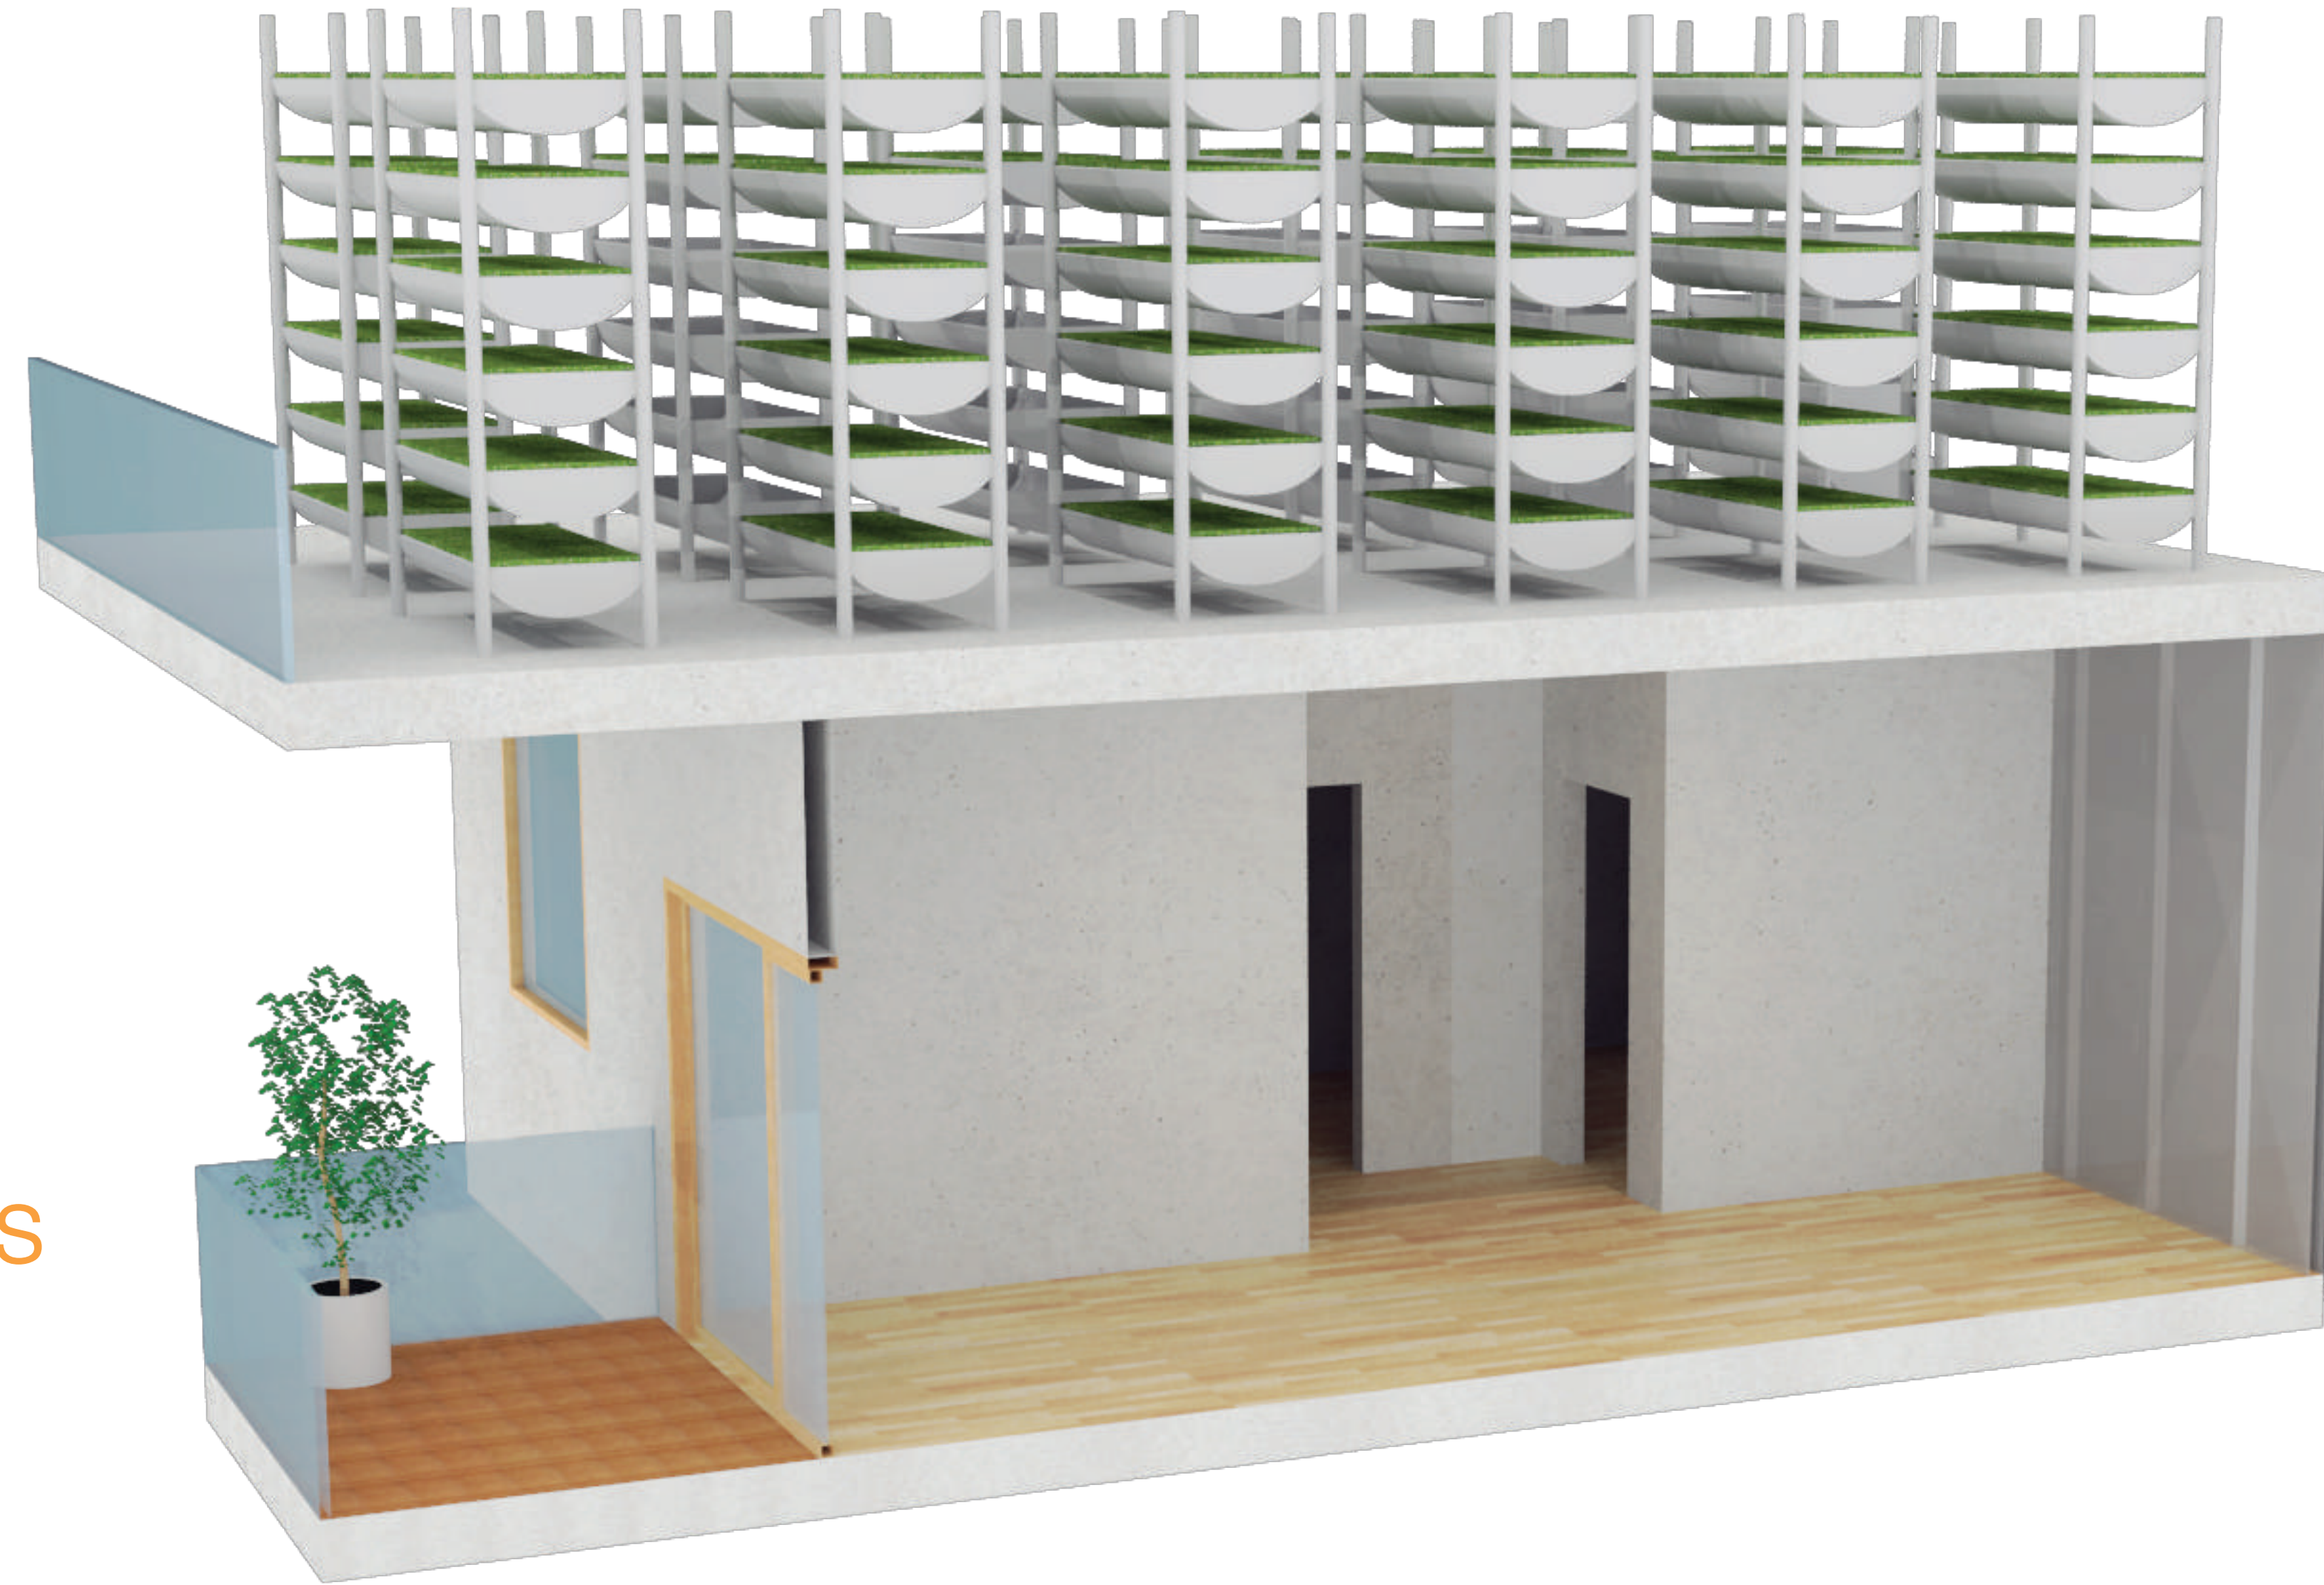

8600 SQFT OF PV PANELS

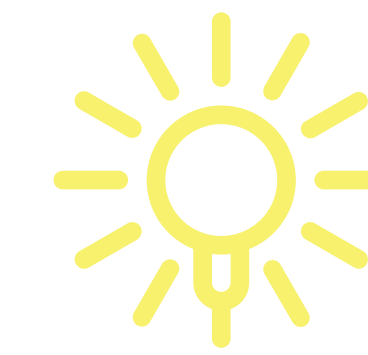

SOUTH FACING BUILDING ORIENTATION
KALWALL AND CURTAIN WALL SYSTEM