


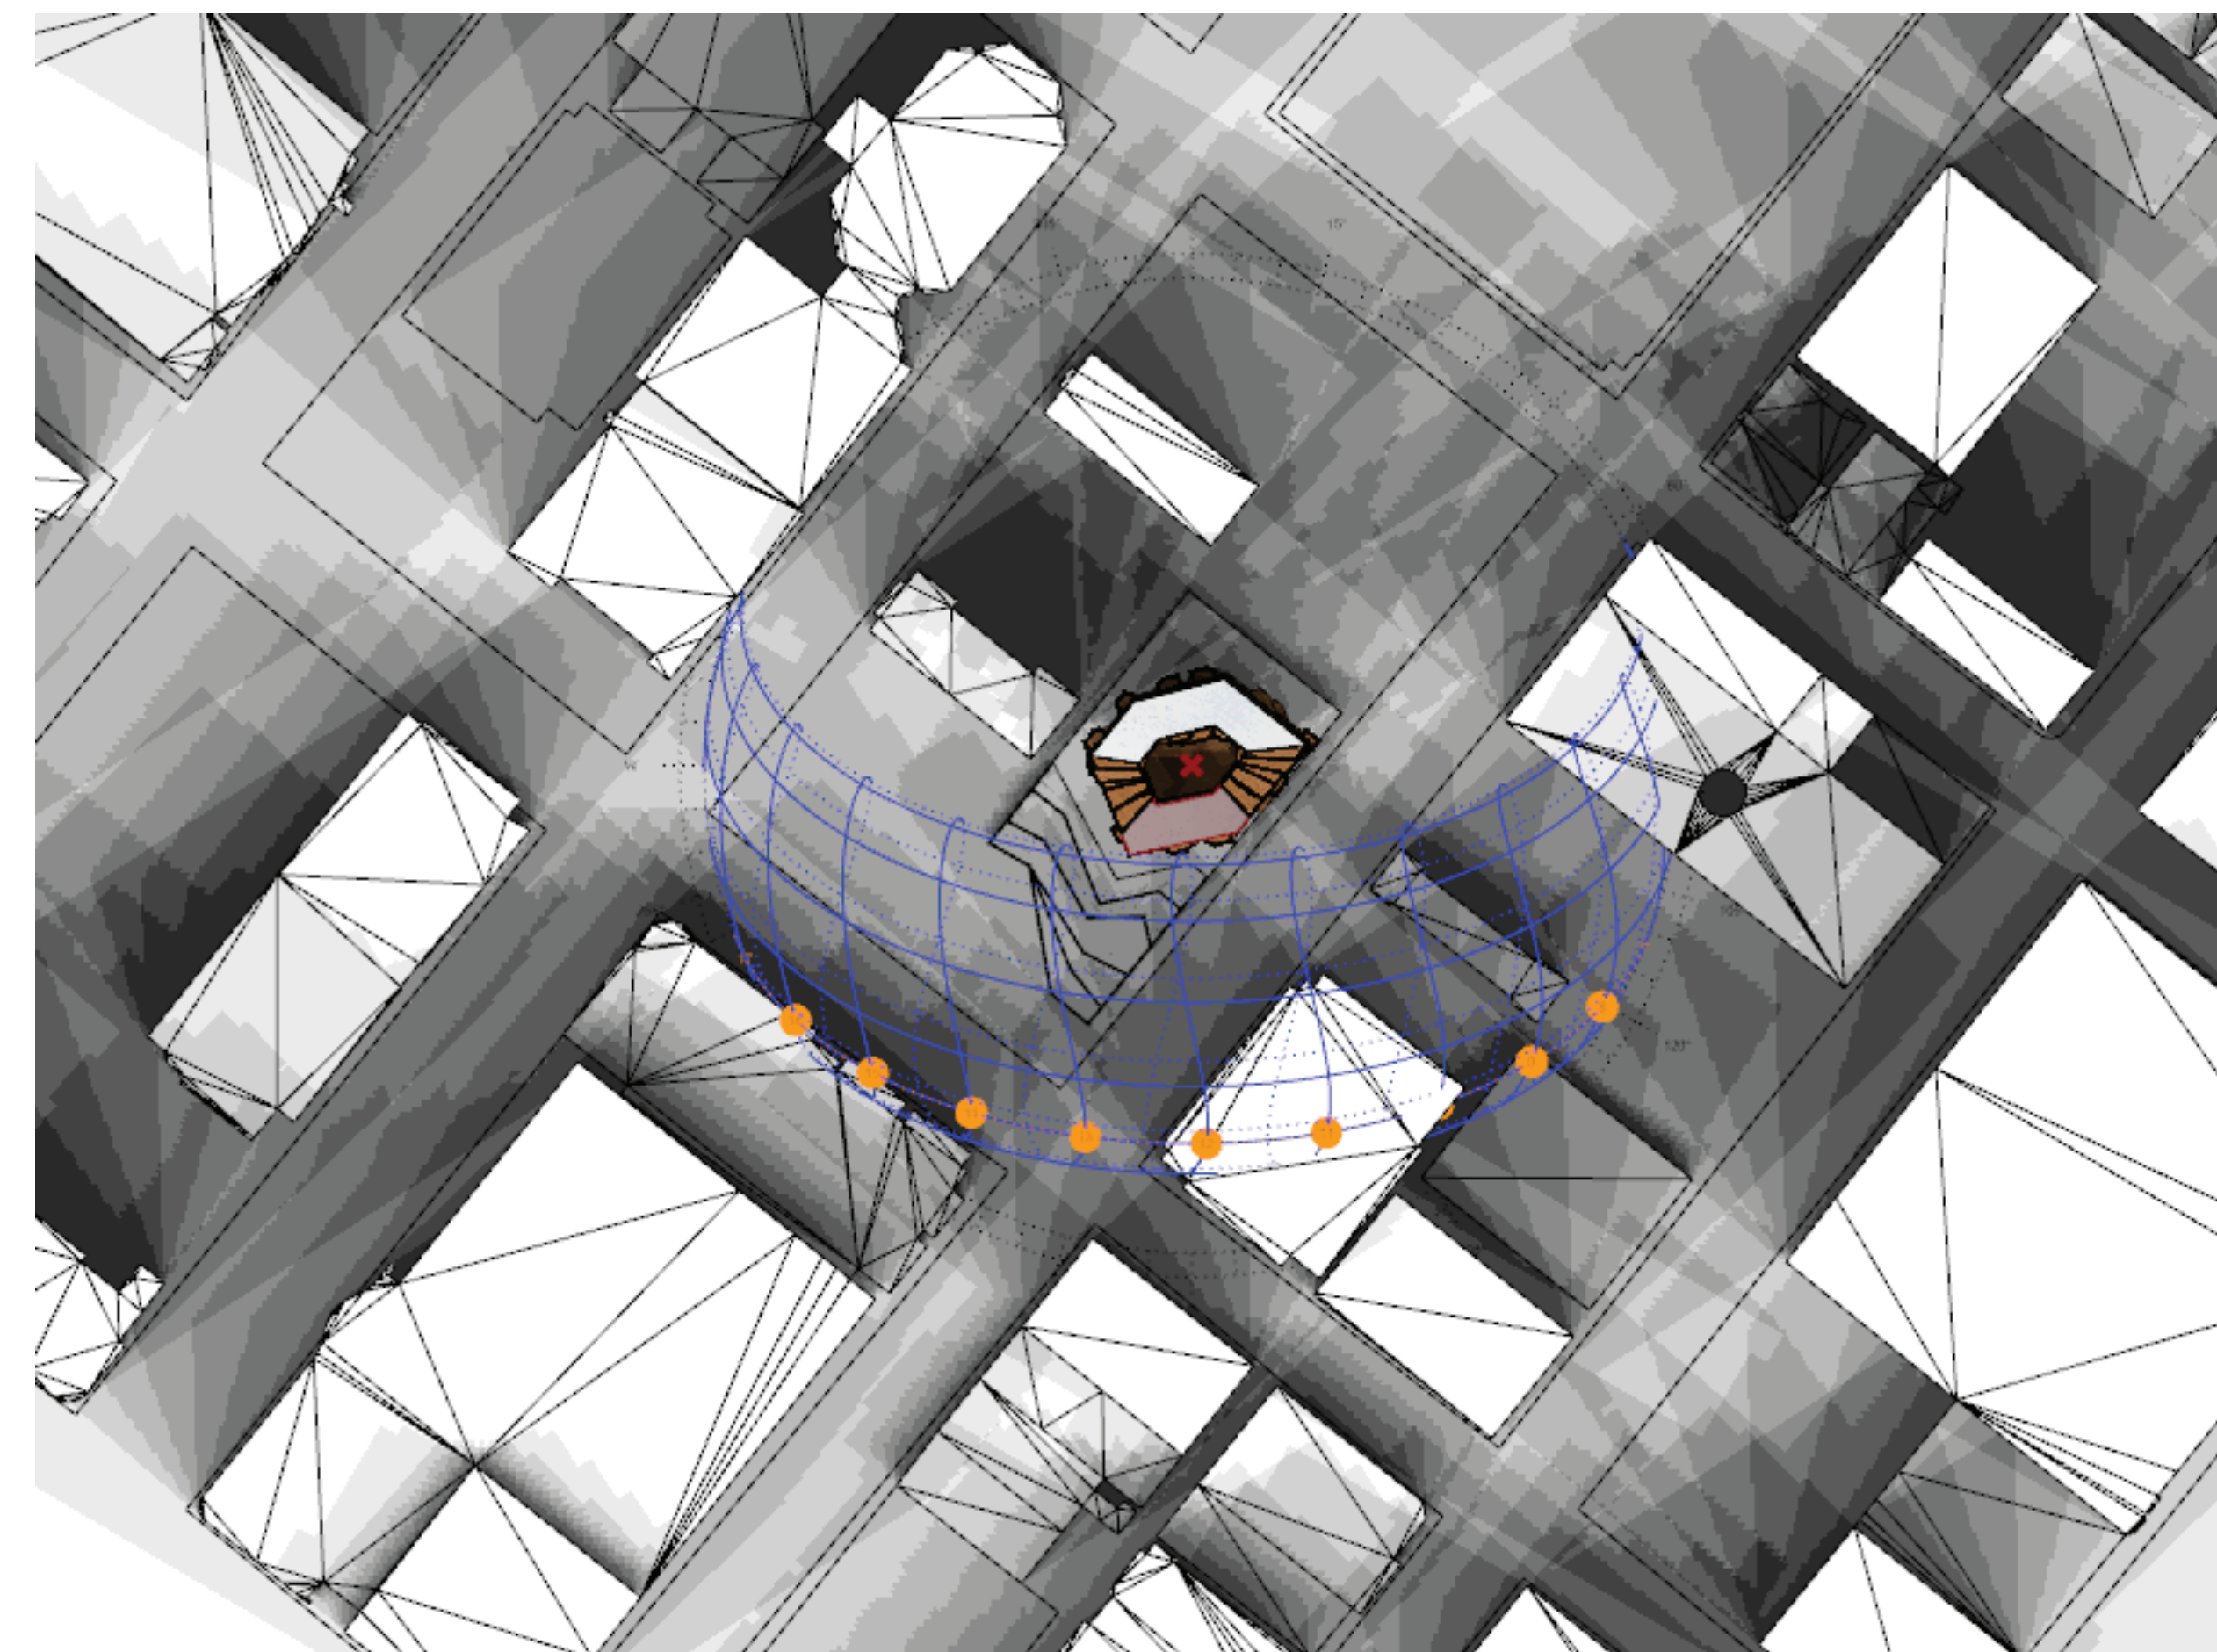
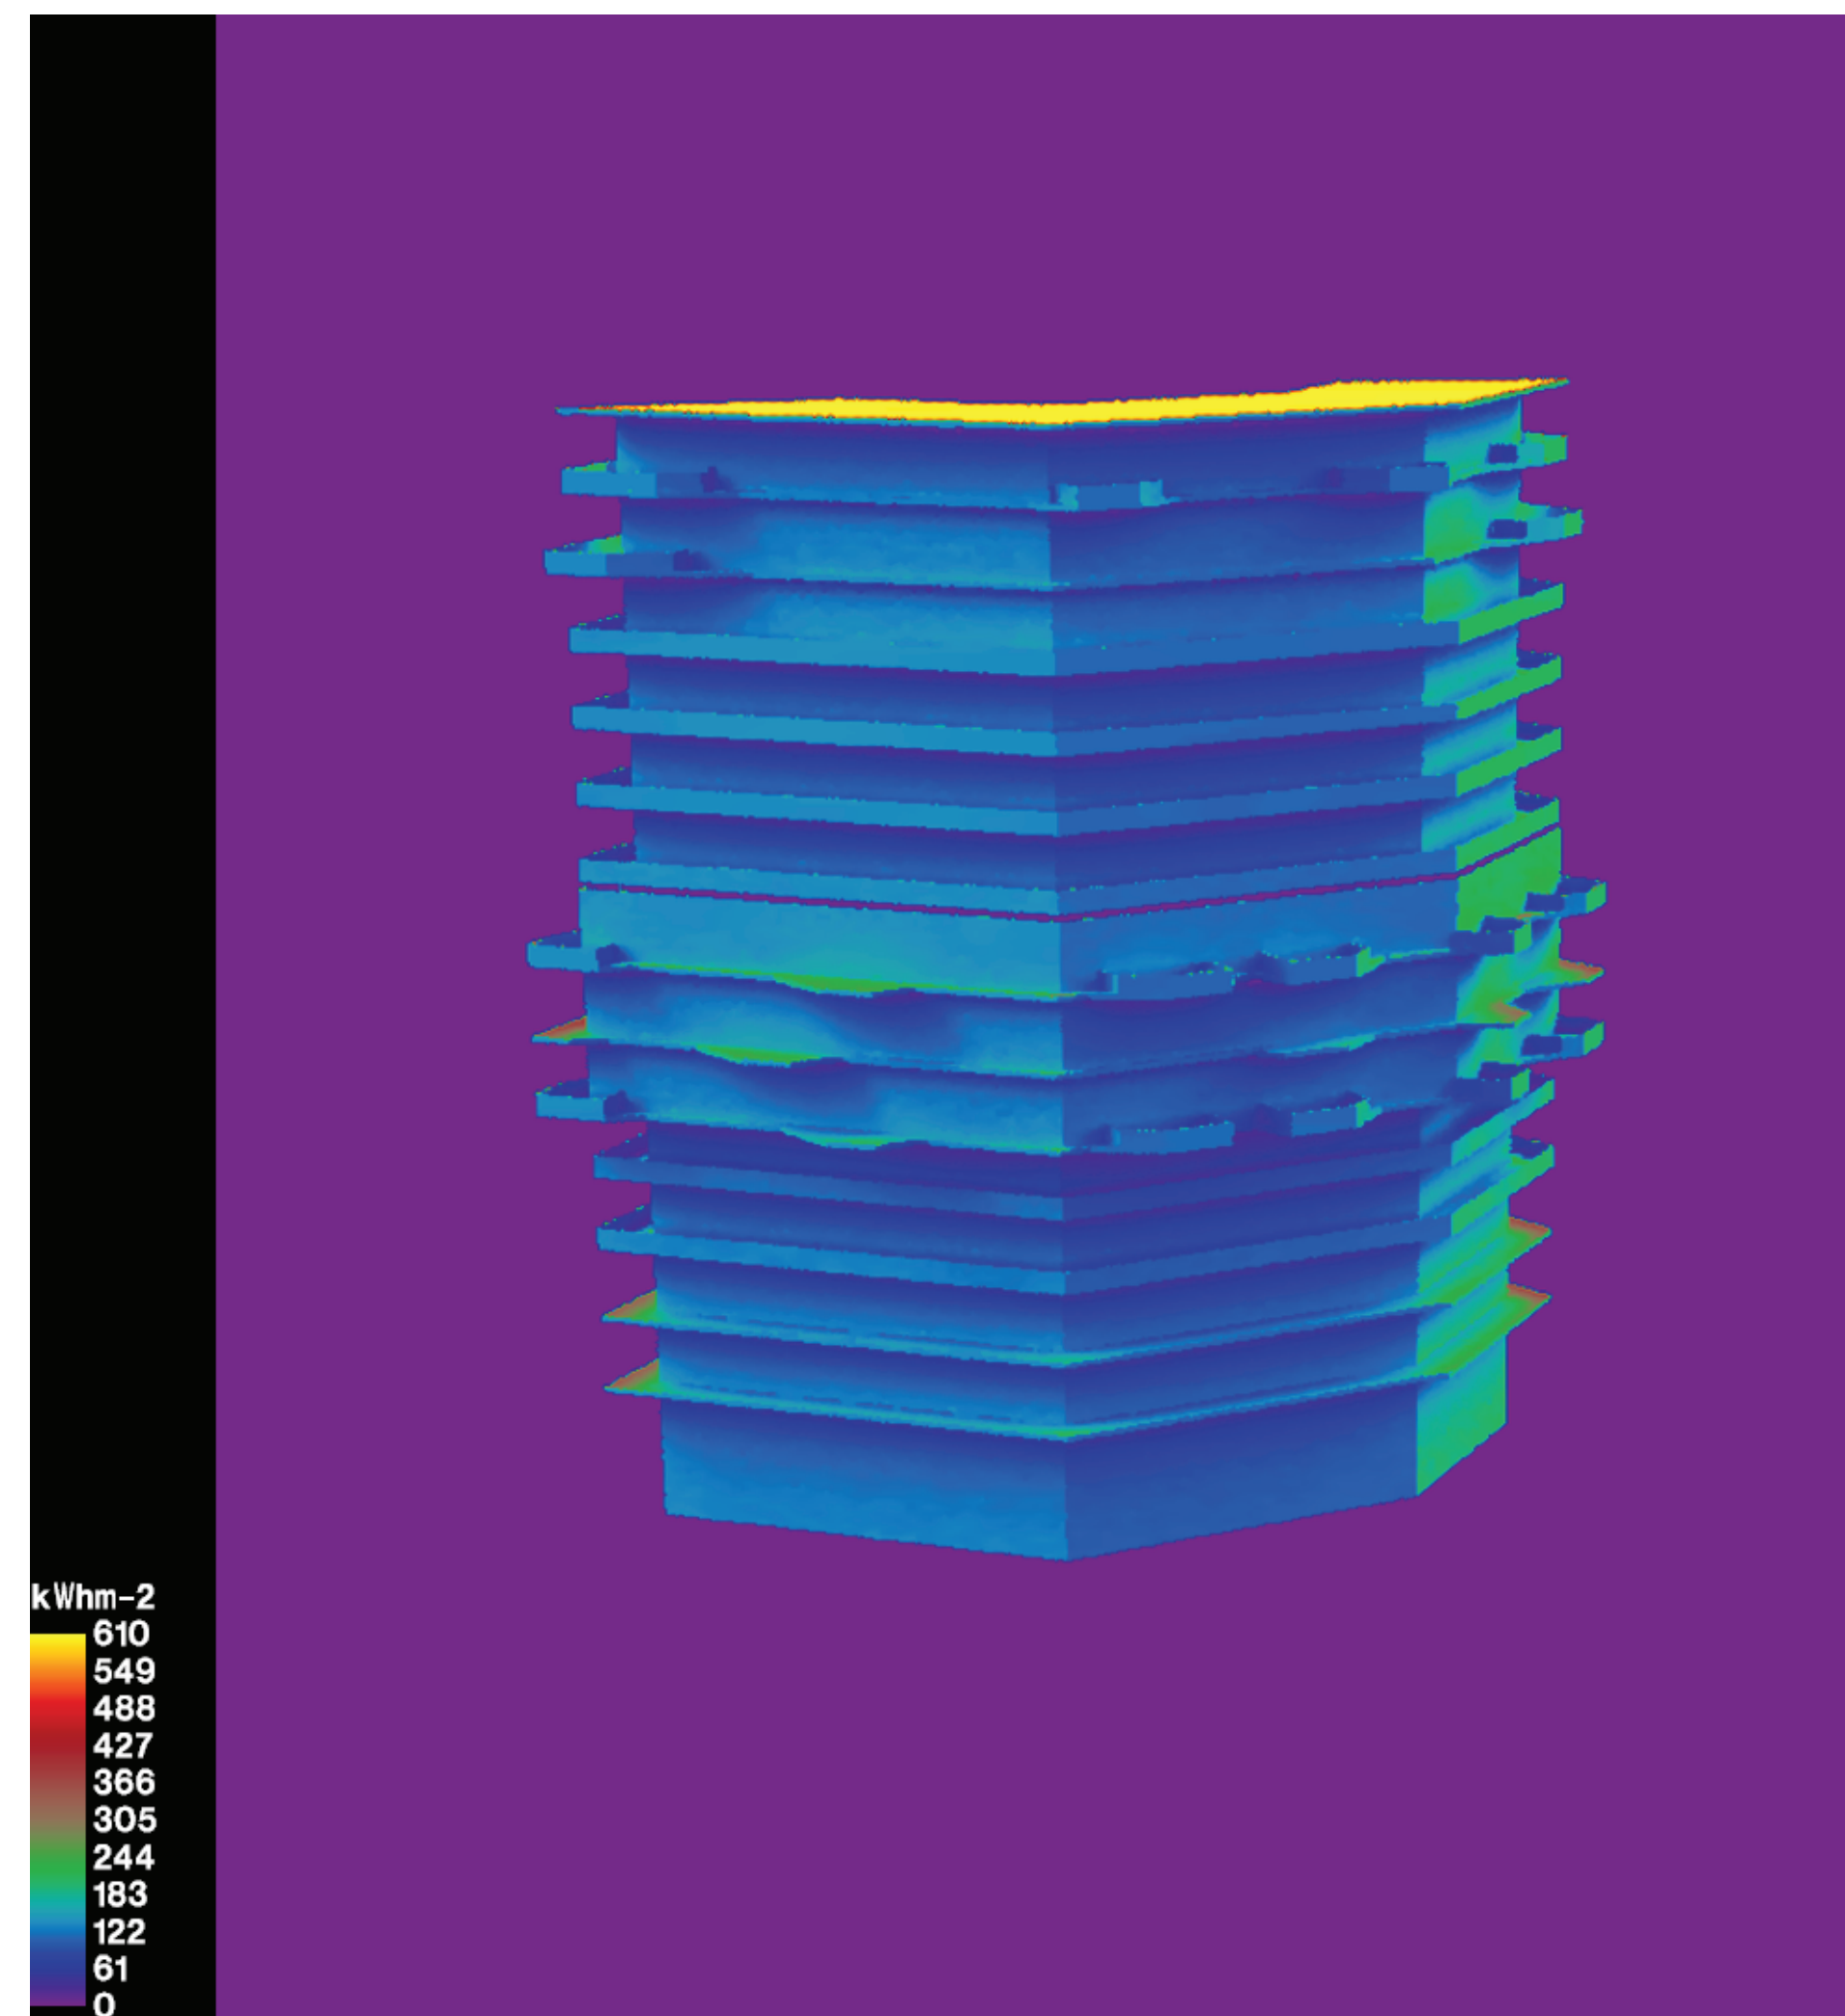
 


Footcandle levels on June 21 at 9AM measured at 2.79 feet above the floor plate. Time does not take into account daylight savings time.

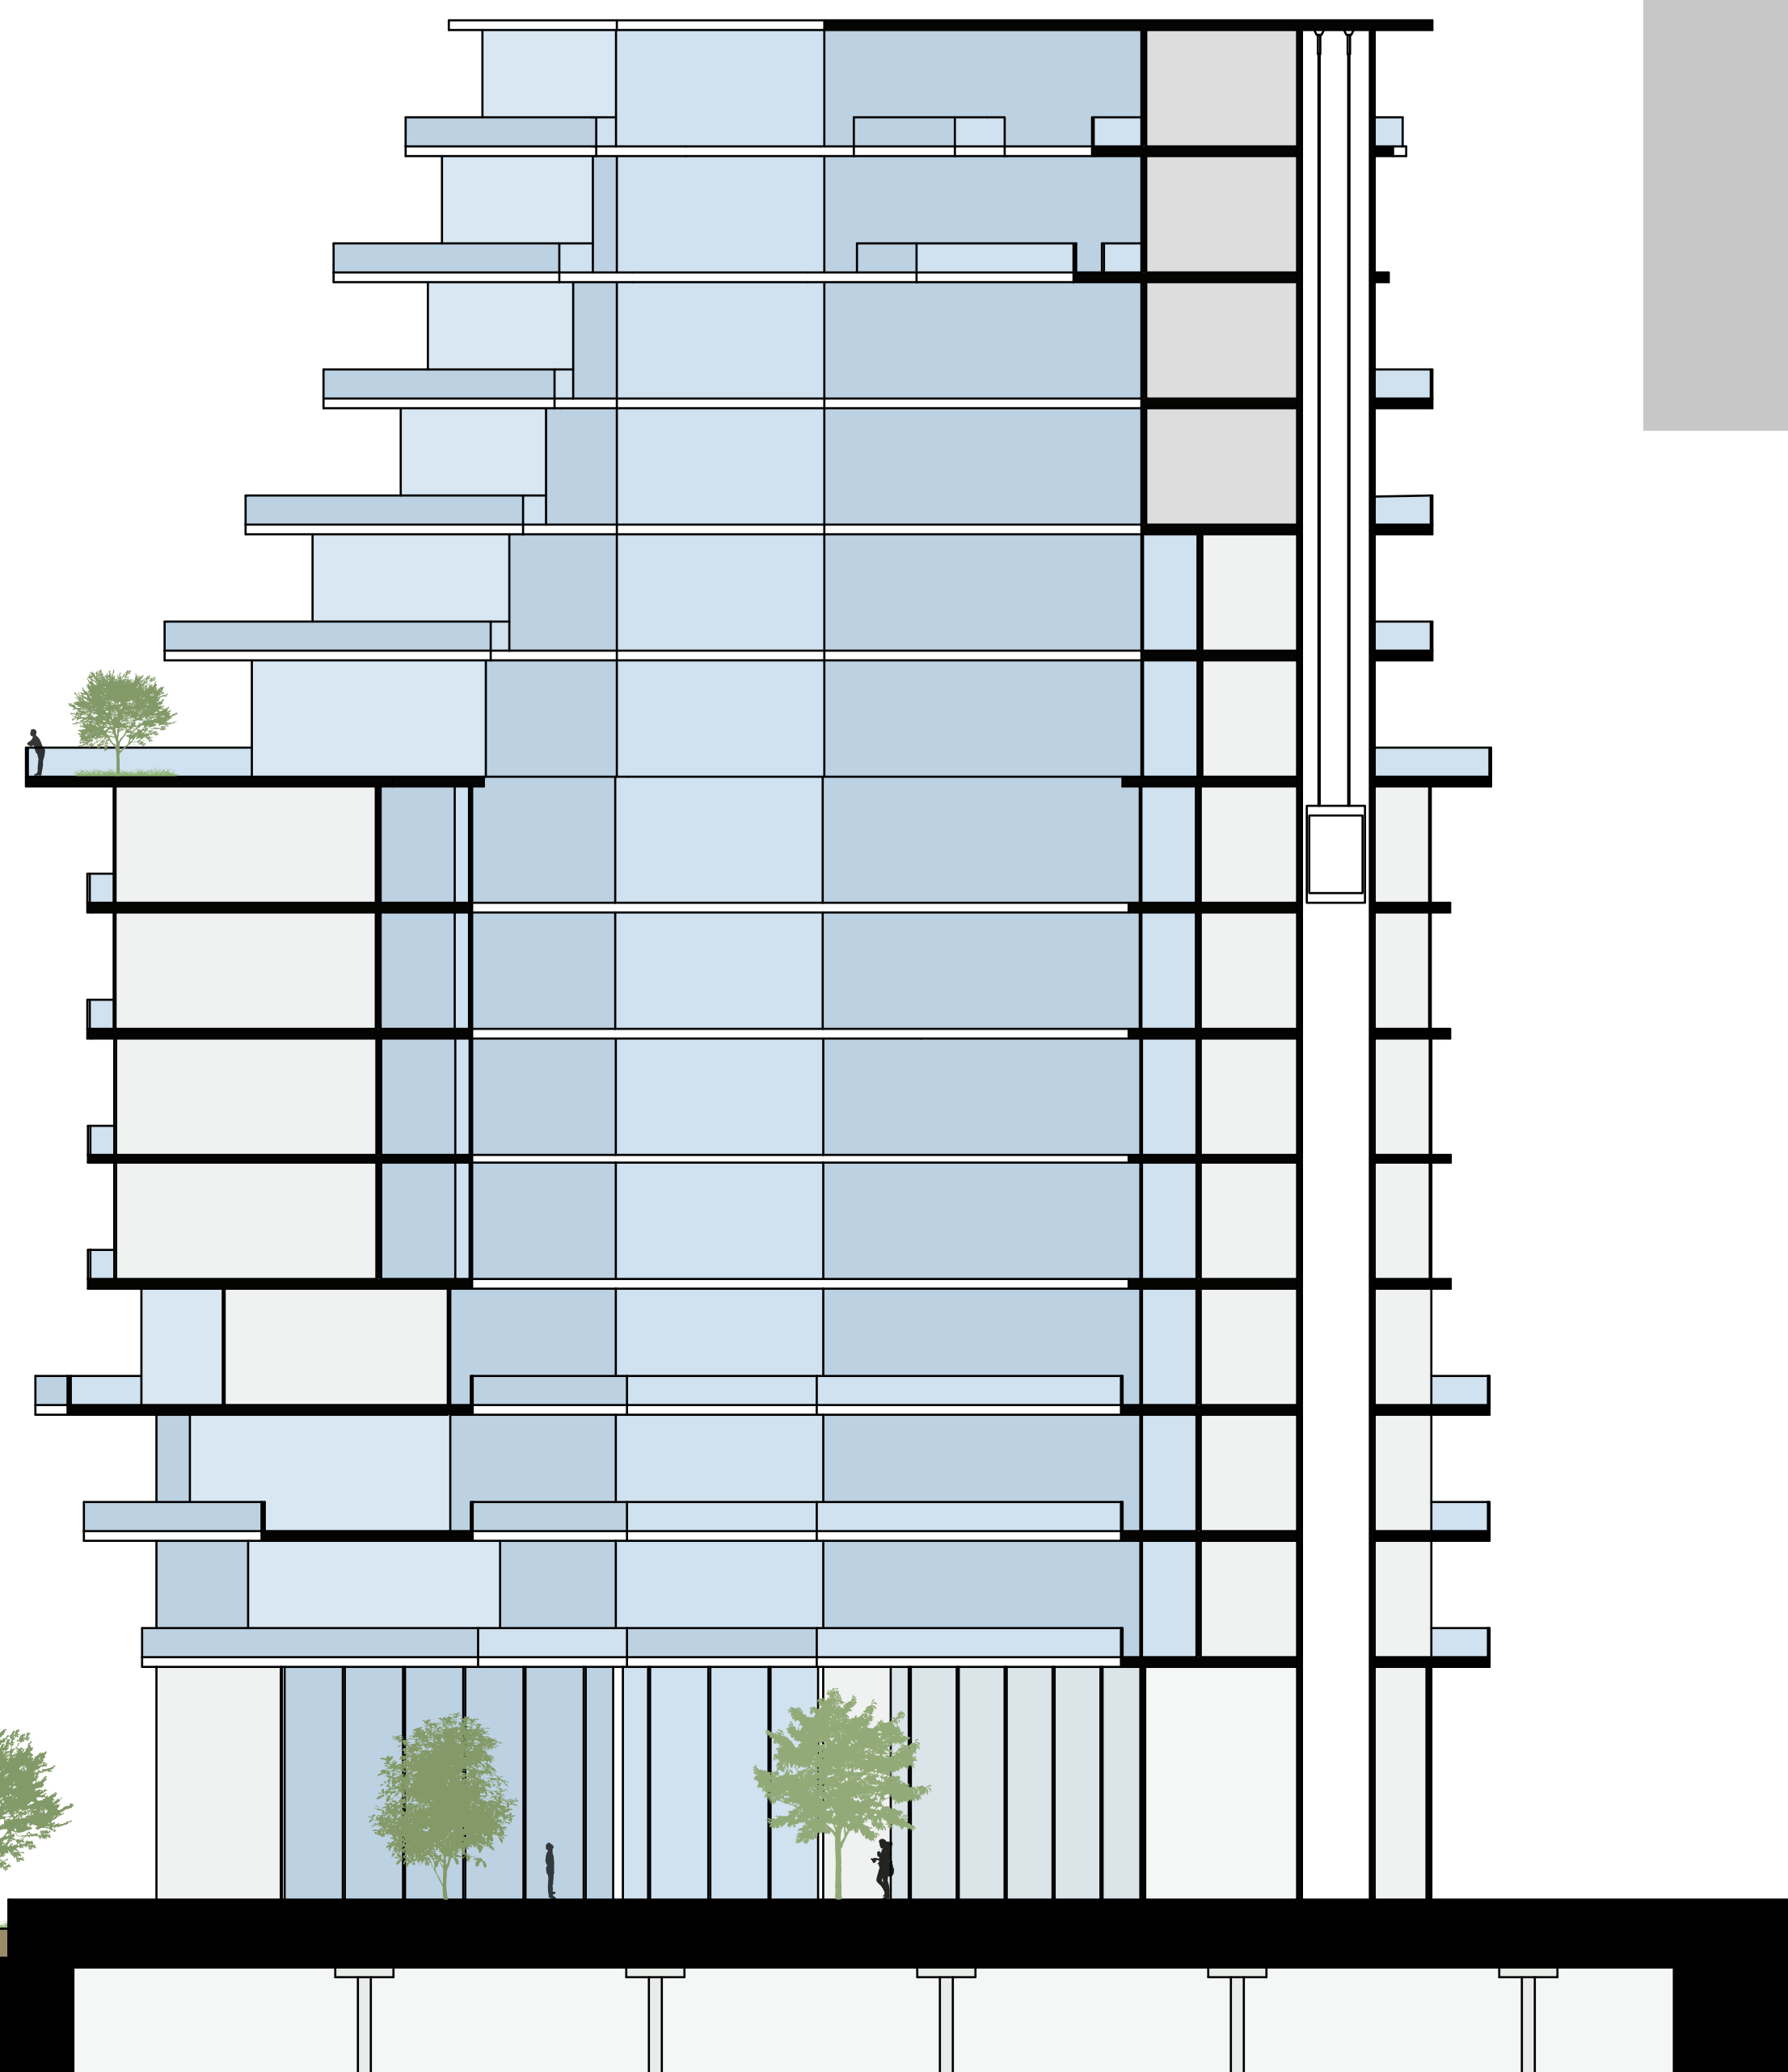


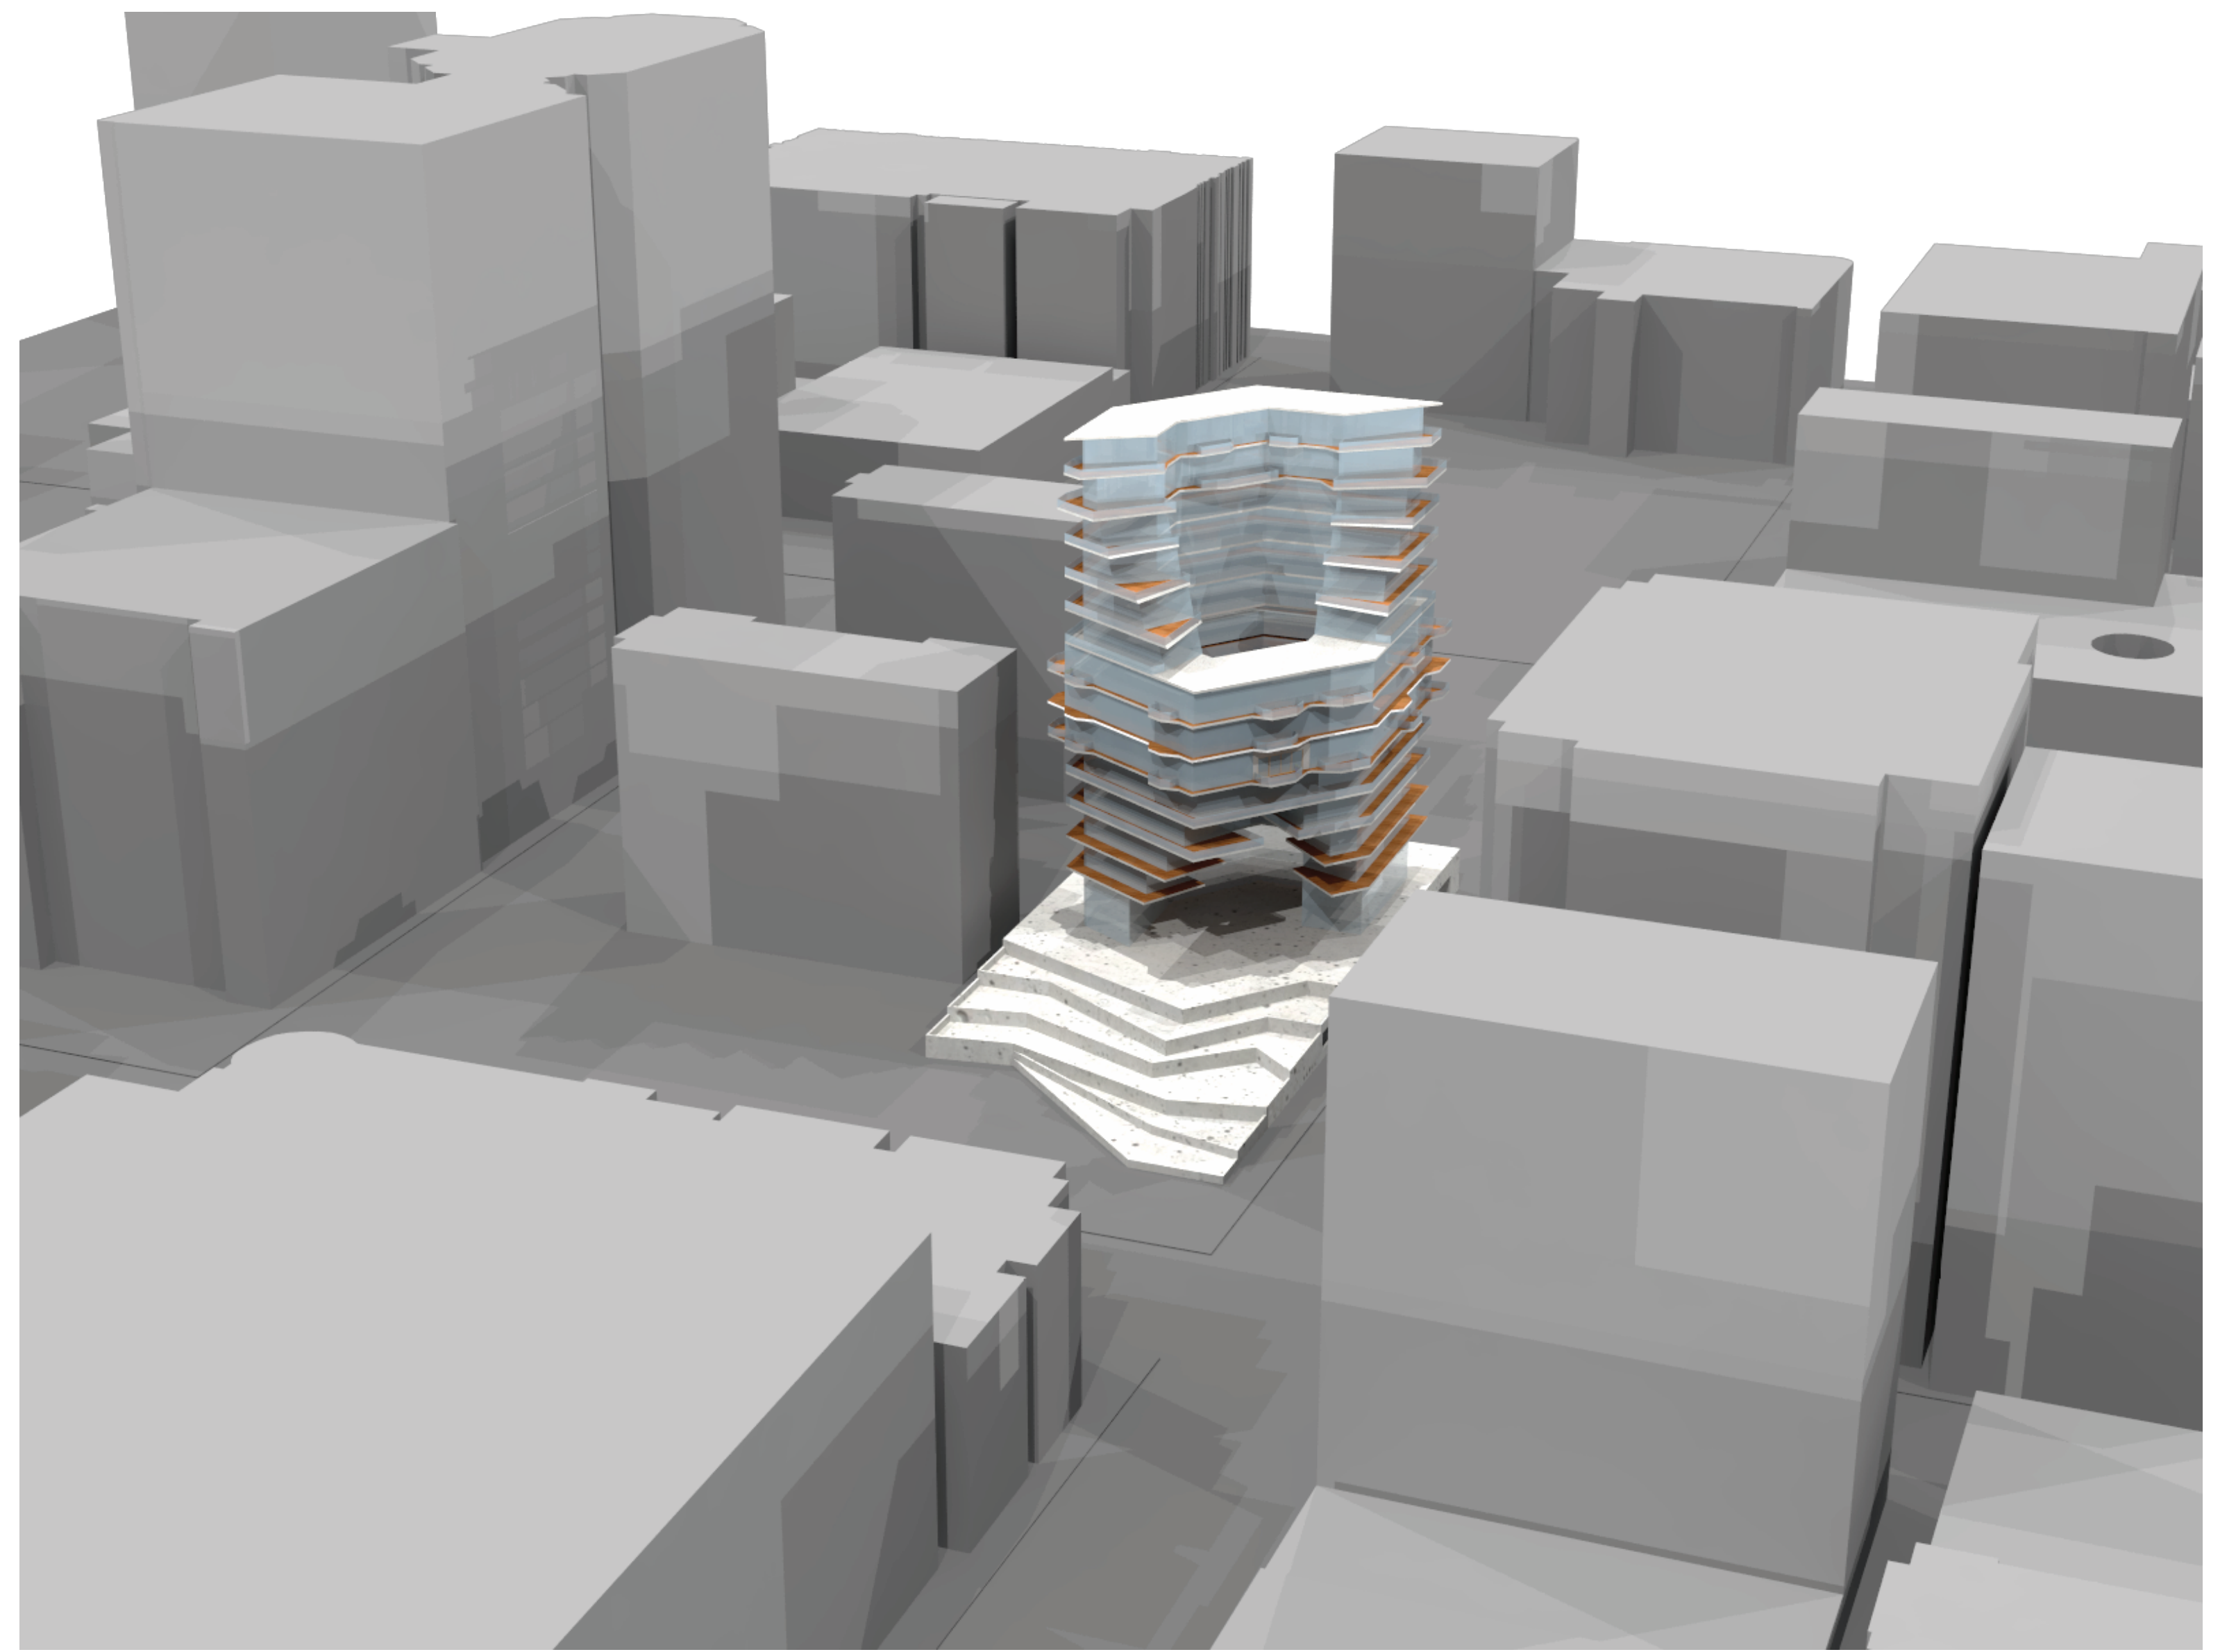



W. 9TH ST

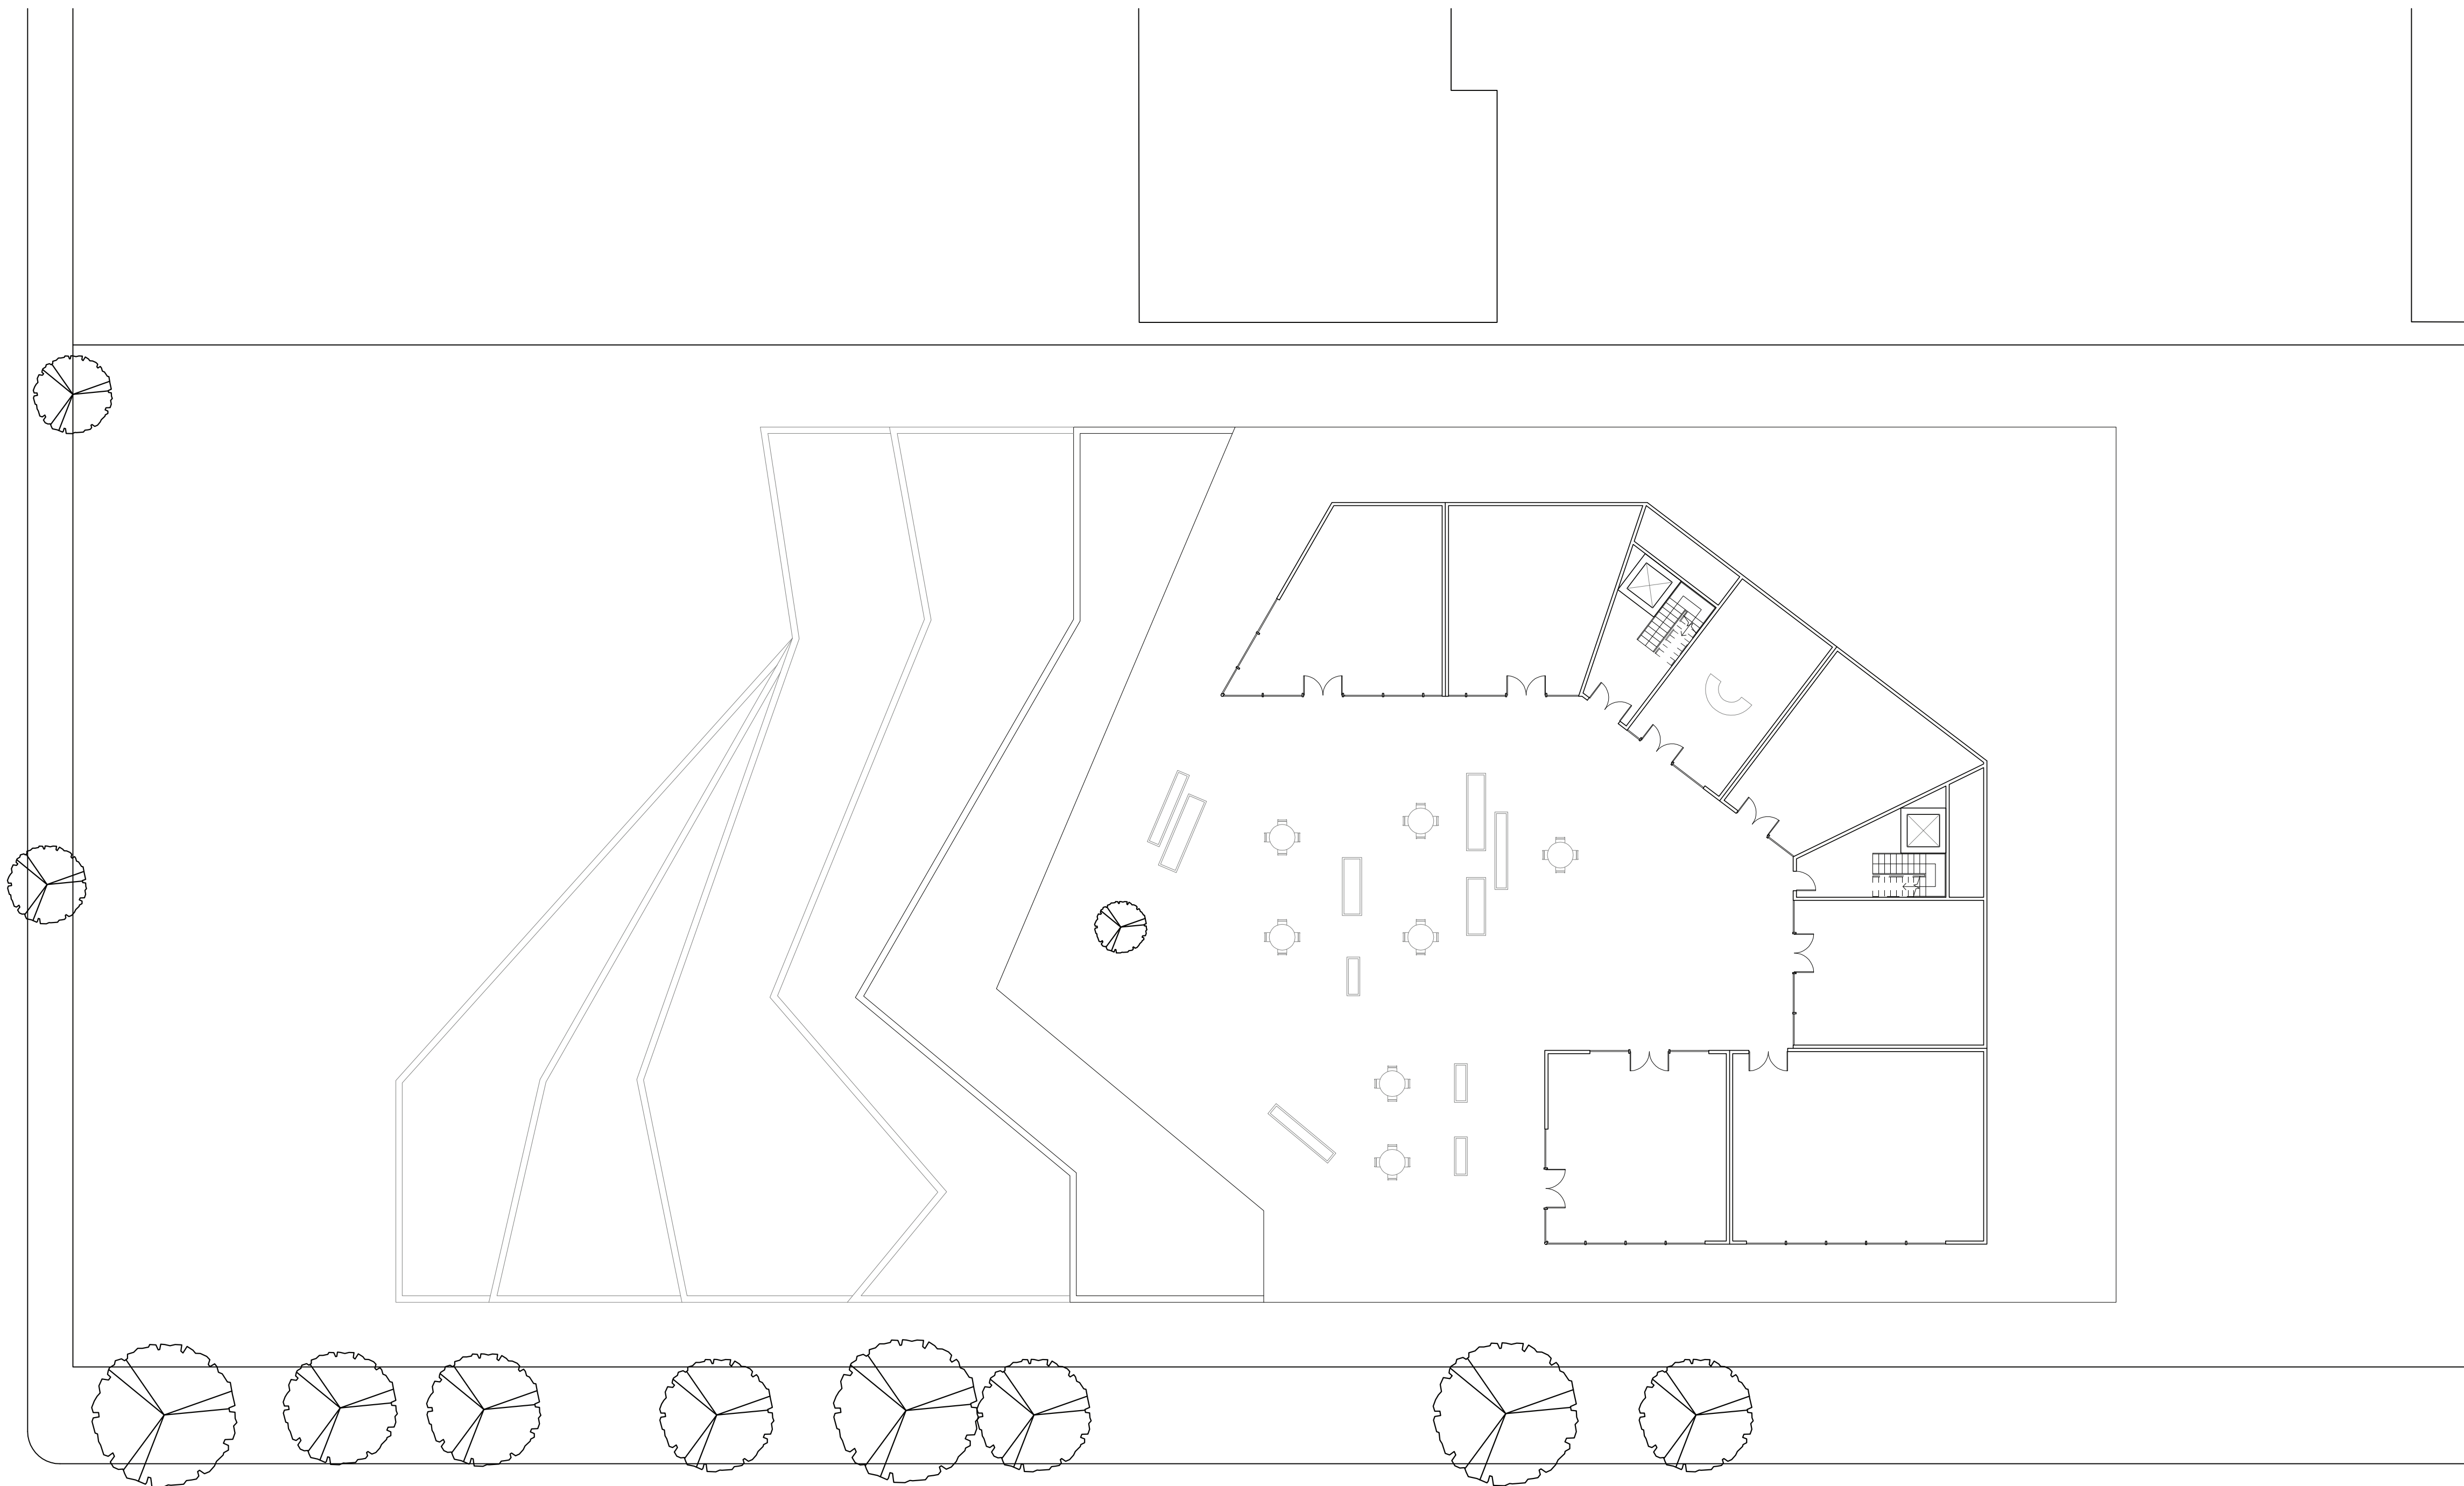


S. OLIVE ST

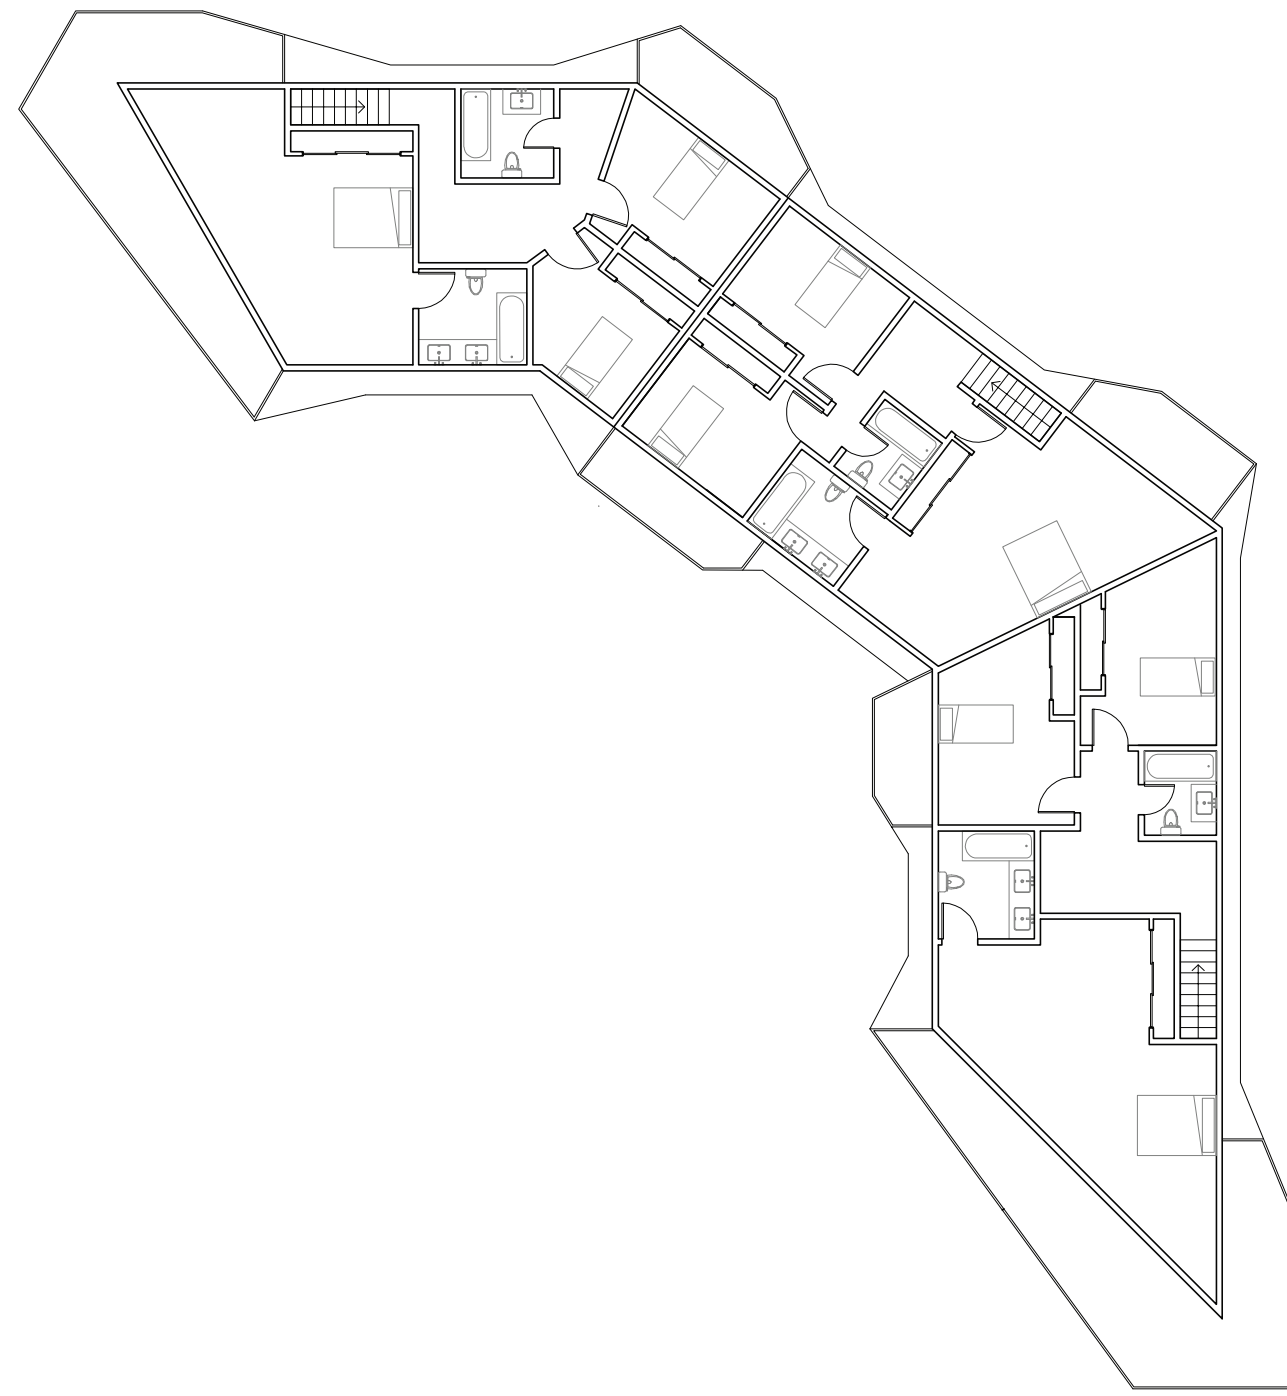

14 FOURTEENTH FLOOR PLAN  
1/8" = 1'-0"

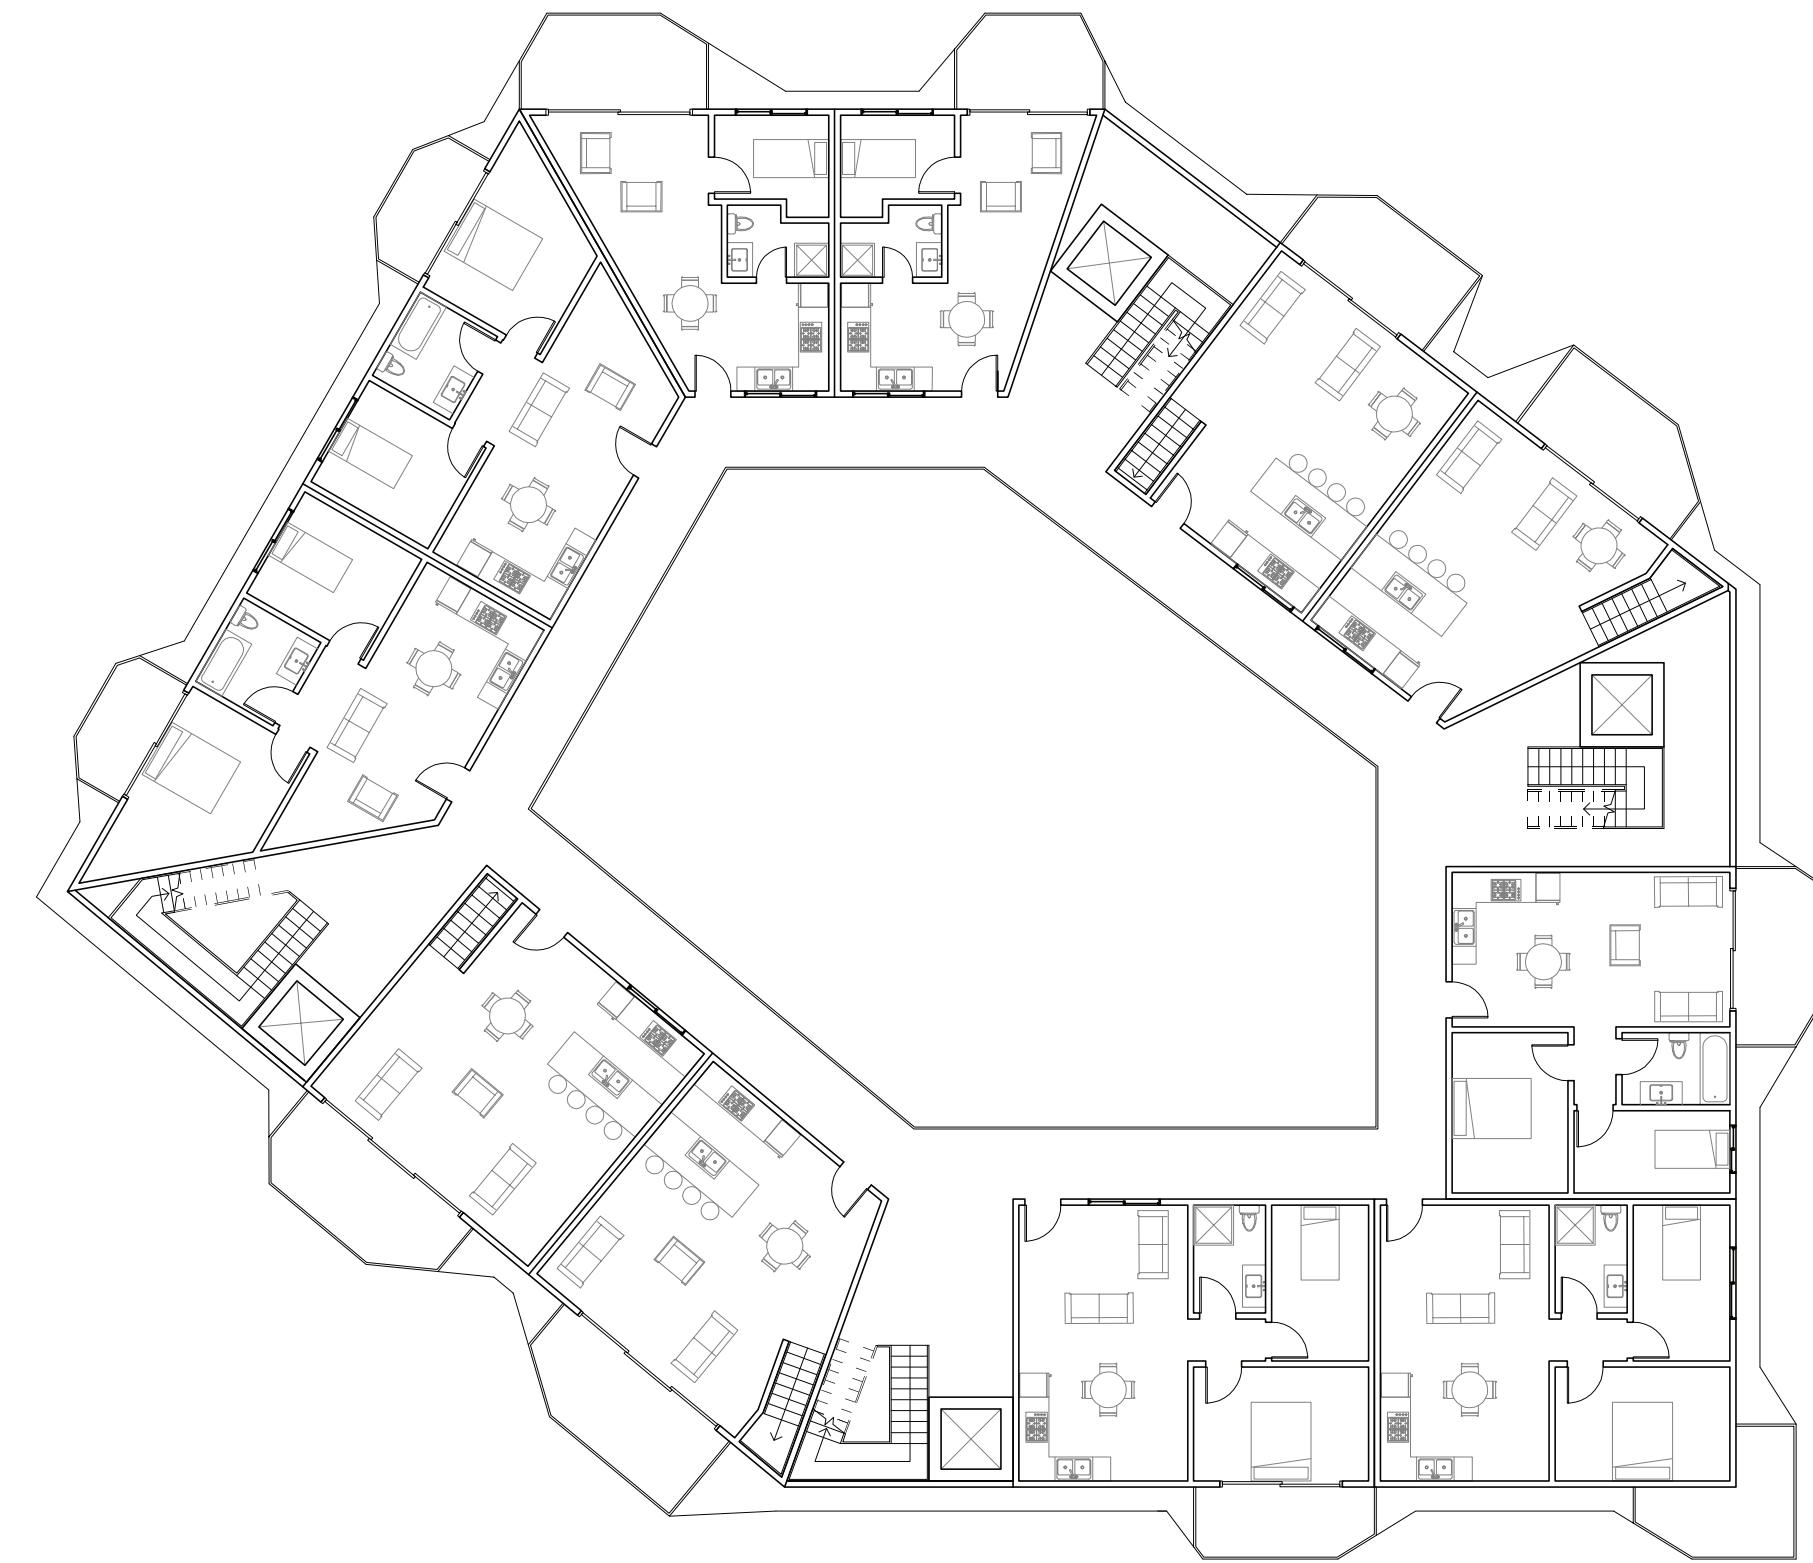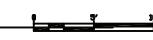

8 EIGHTH FLOOR PLAN  
1/8" = 1'-0"

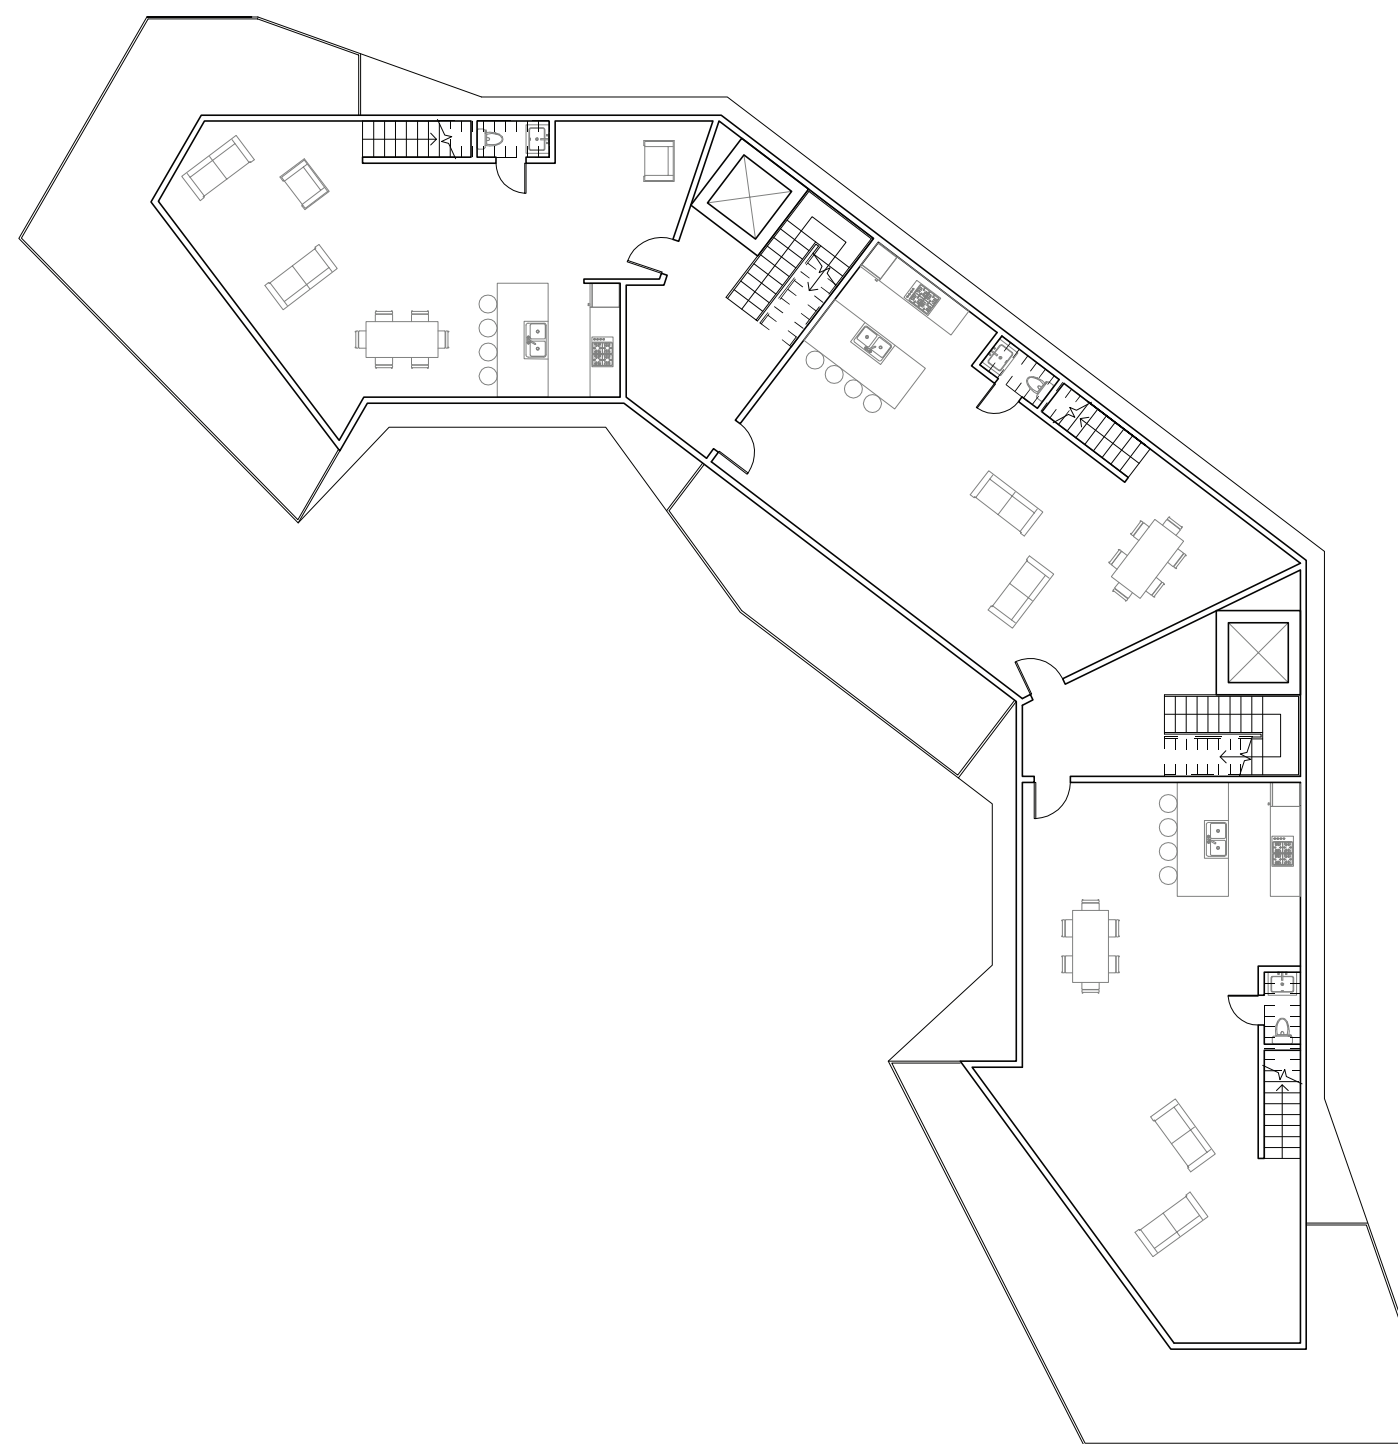

13 THIRTEENTH FLOOR PLAN  
1/8" = 1'-0"



7 SEVENTH FLOOR PLAN  
1/8" = 1'-0"

