





HANGING GARDENS CO-HOUSING

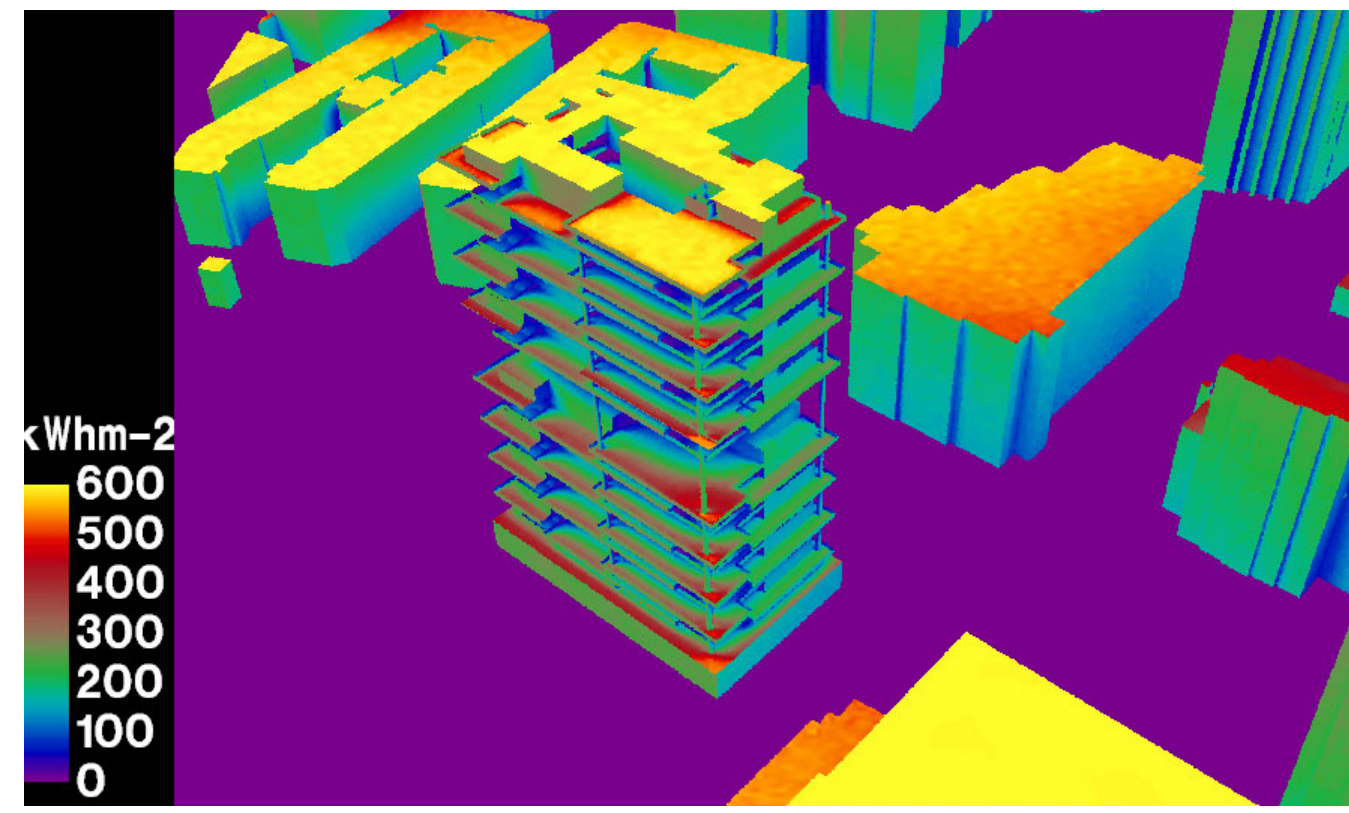

POSITION #1 (MOST EFFECTIVE)

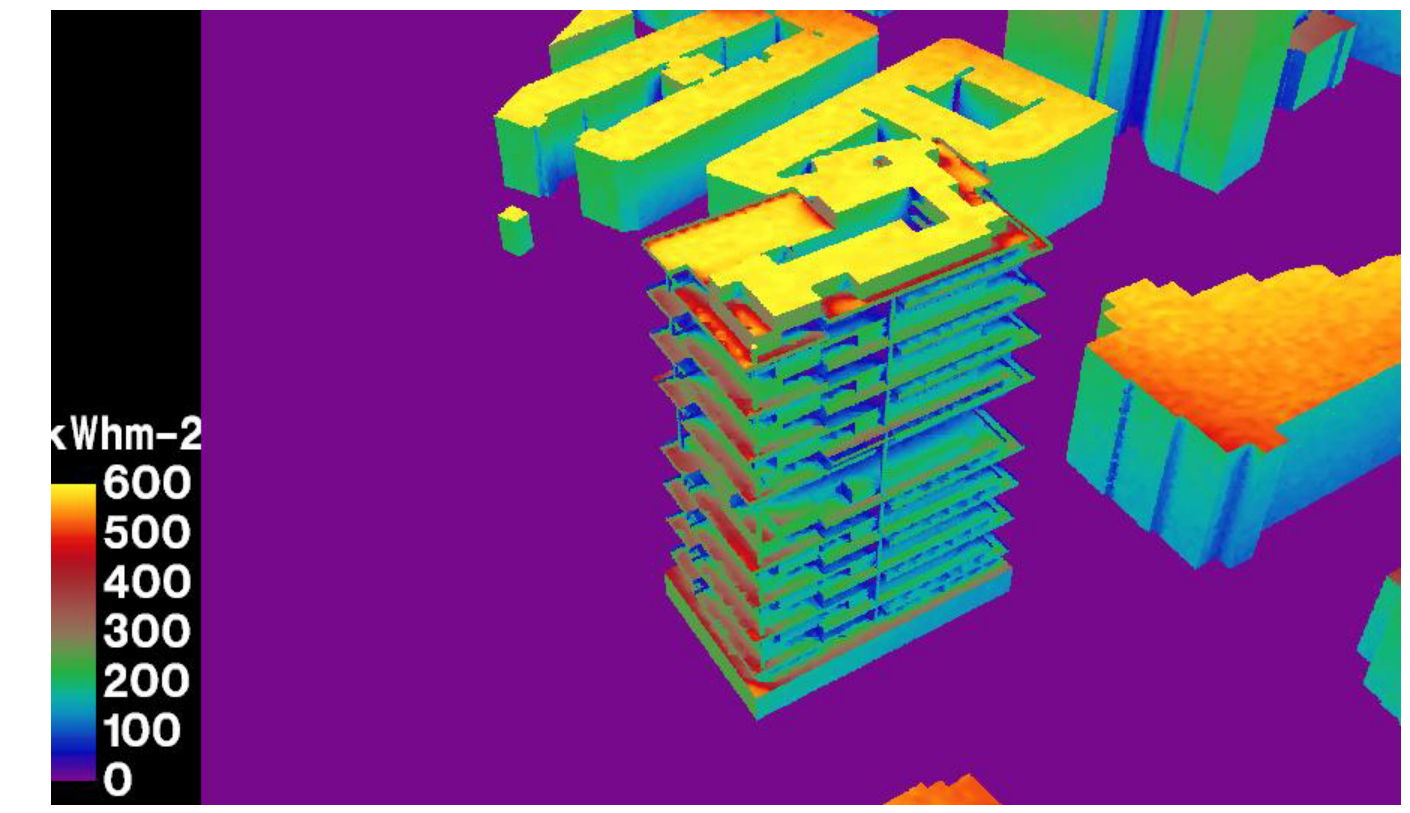


POSITION #2 (LEAST EFFECTIVE)

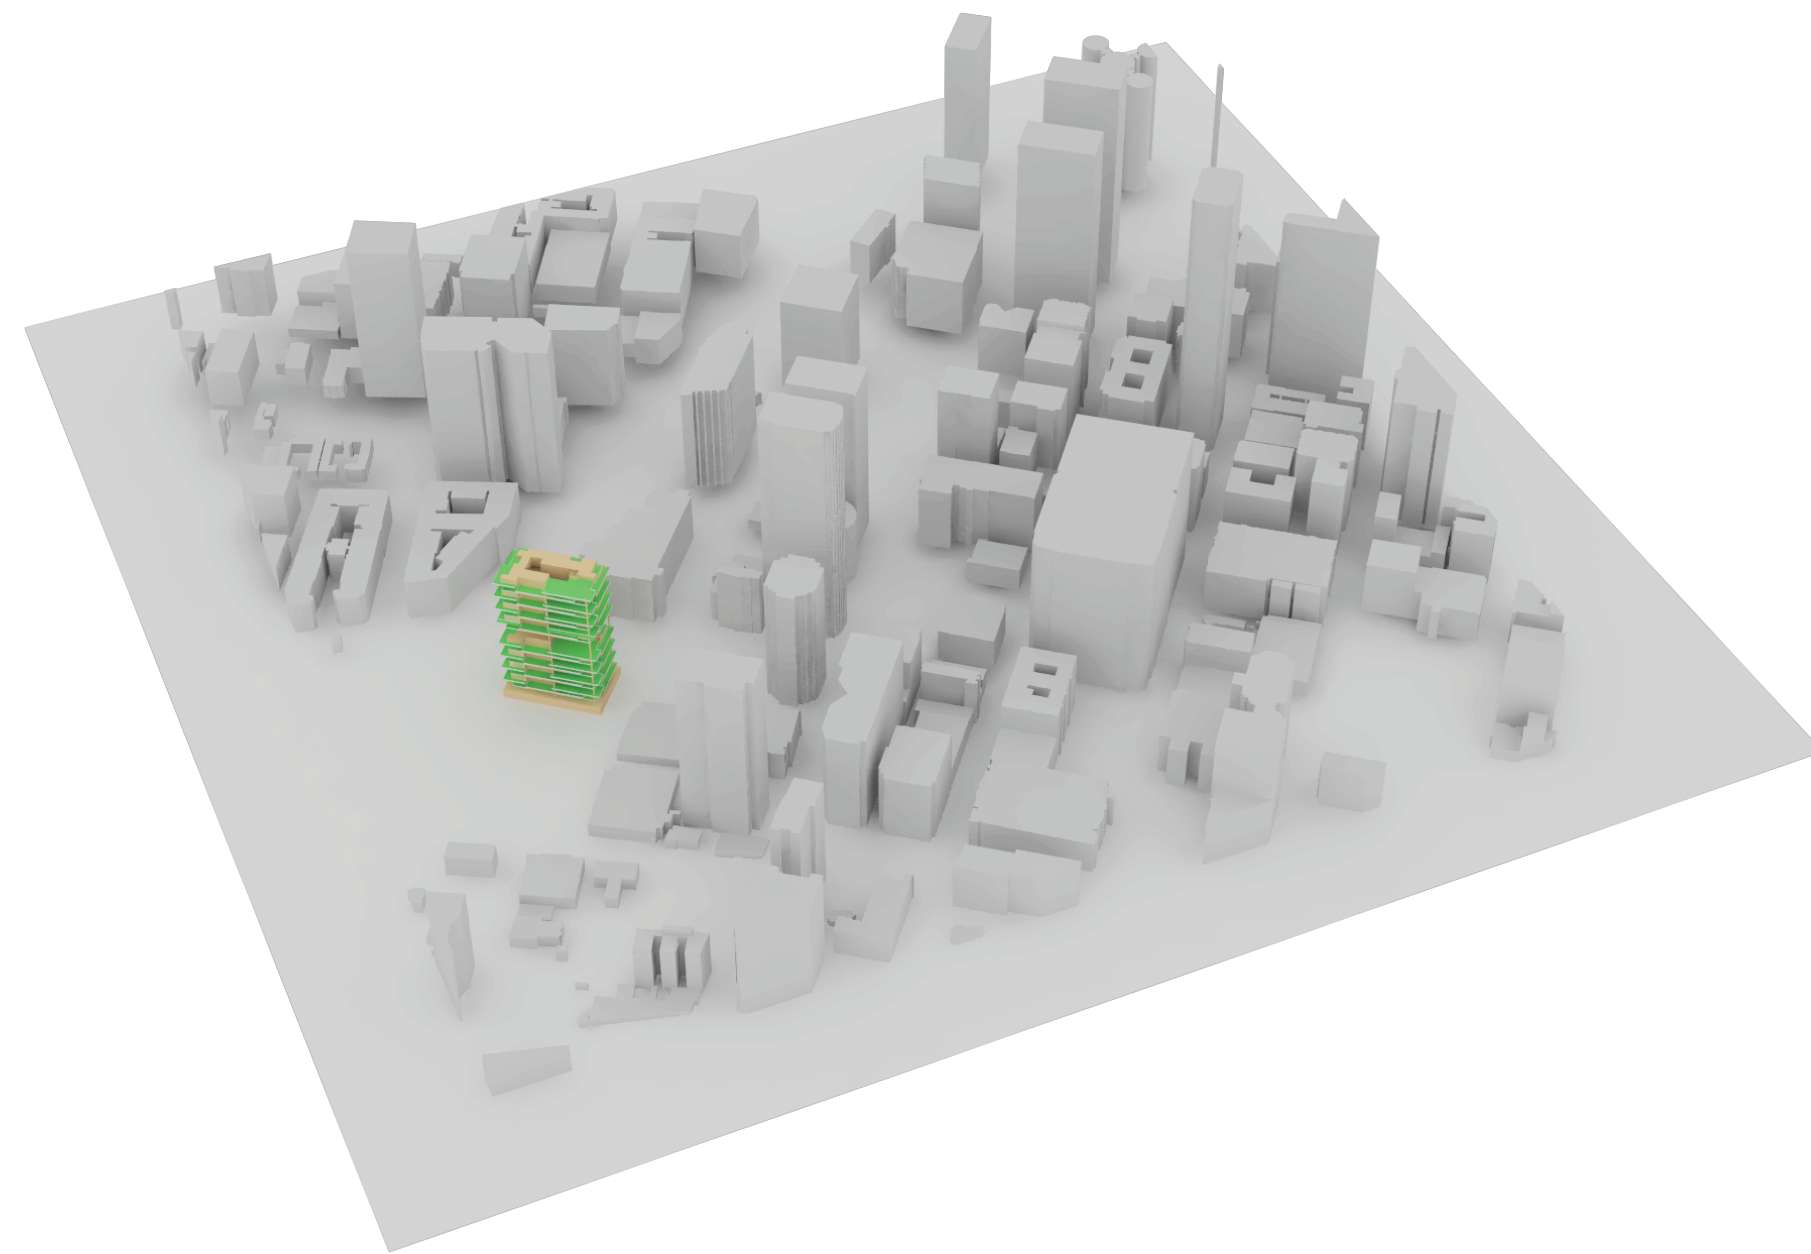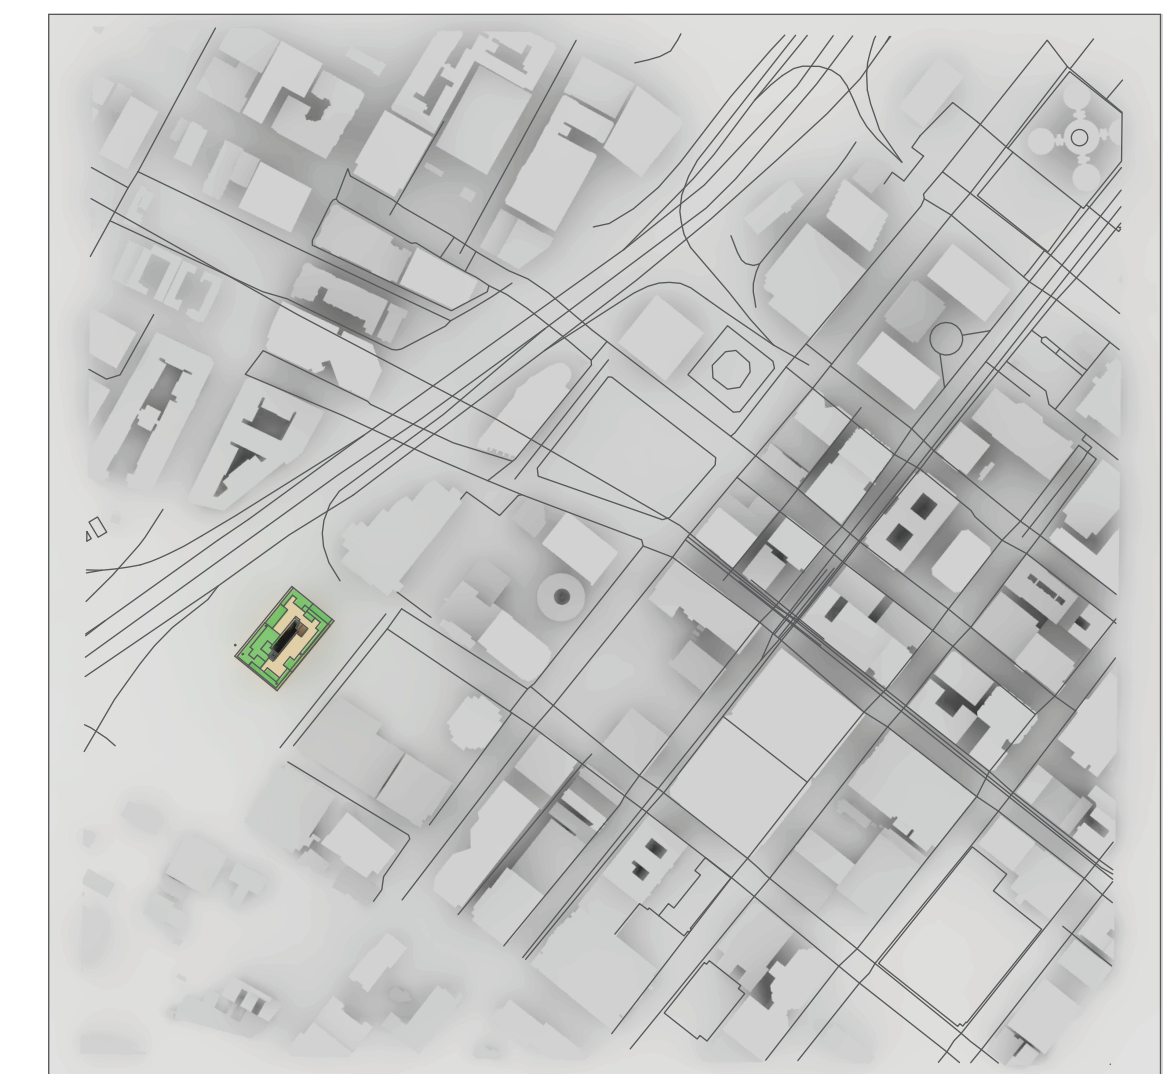

1016 W 8th Street
Los Angeles, CA

SOUTHPARK


30 STORIES
400' TALL
90 UNITS

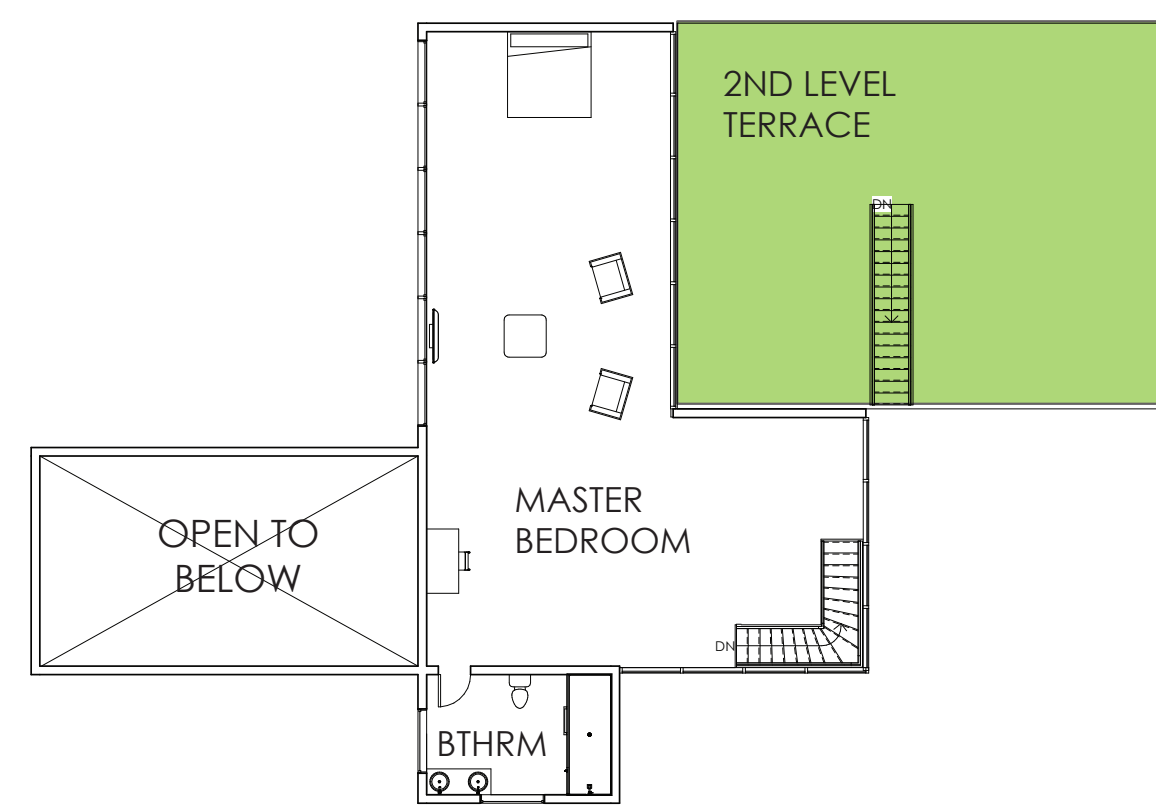


② Level 2 (UNIT A)
1/16" = 1'-0"




① Level 1 (UNIT A)
1/16" = 1'-0"

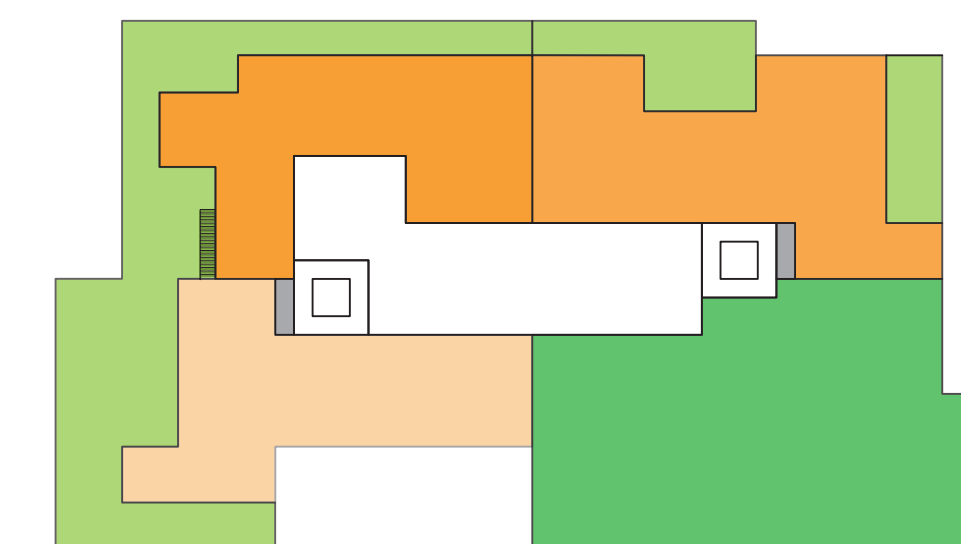


Level 3

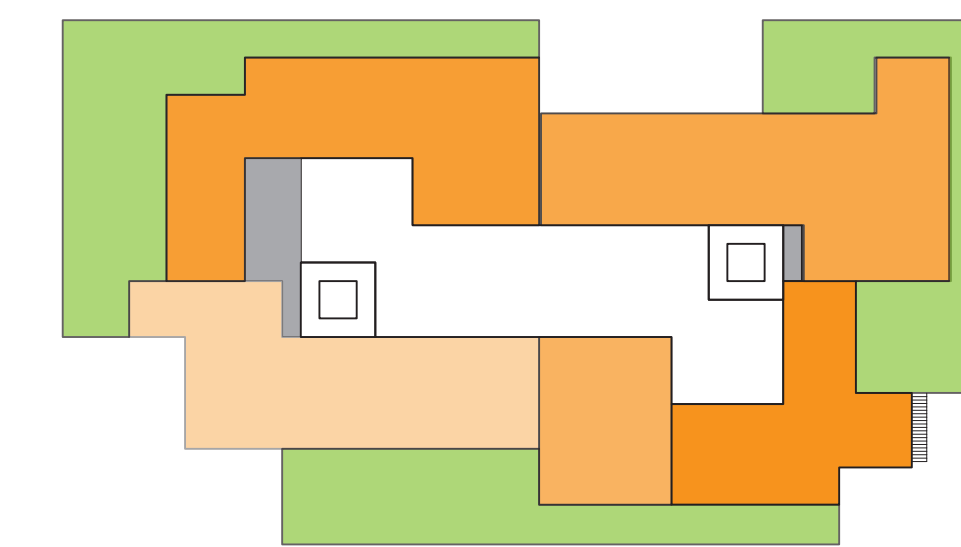

Level 2

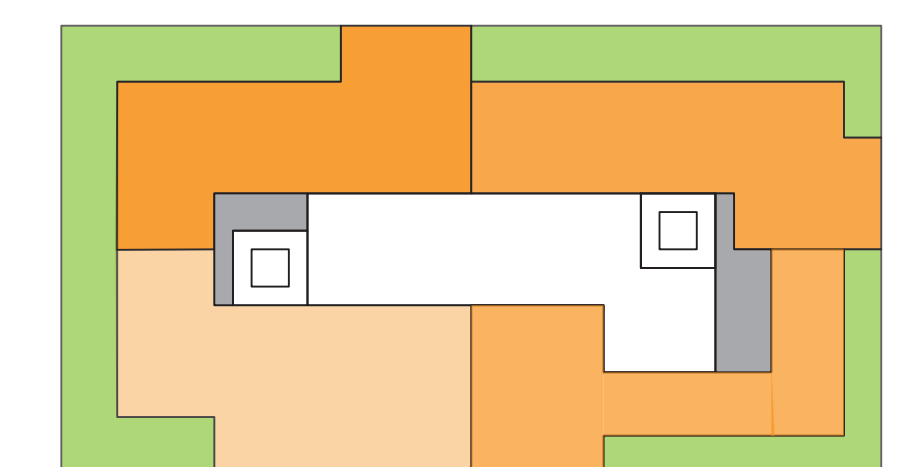


Level 1

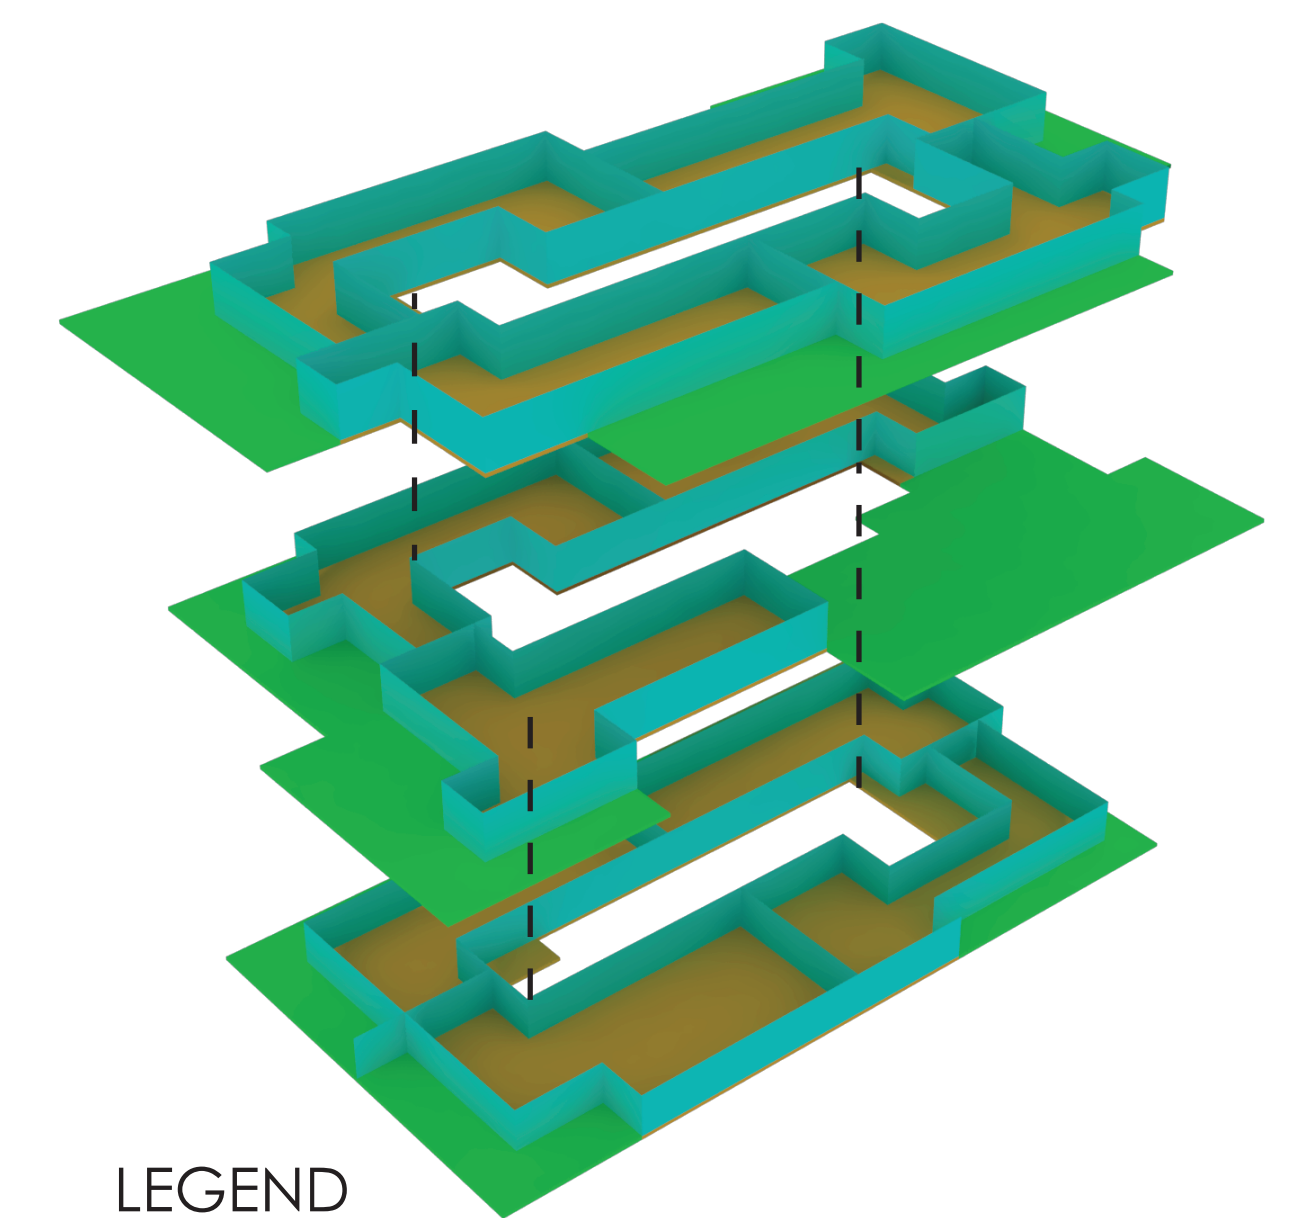



LEGEND

- Units
- Corridor
- Terrace
- Community Space

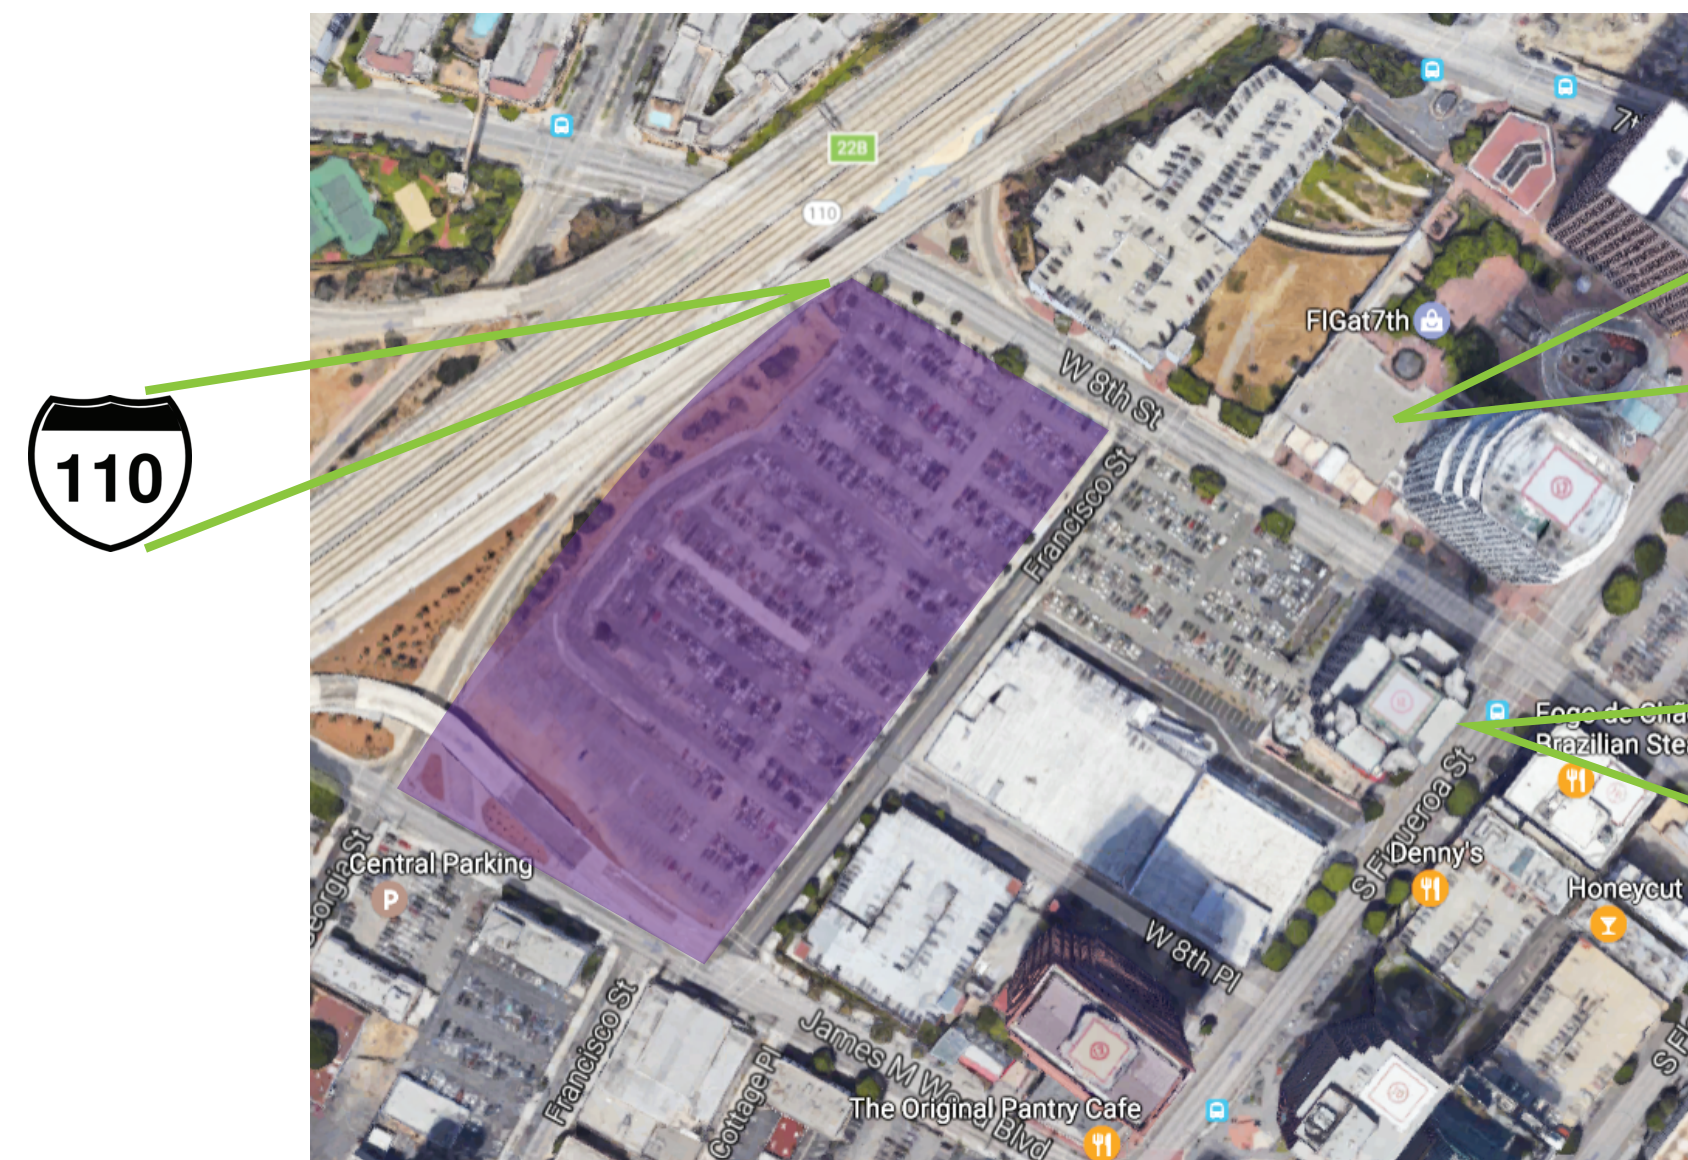


SOLAR CHIMNEY

The sun heats the top of the solar chimney, warming the air and exhaust through openings.

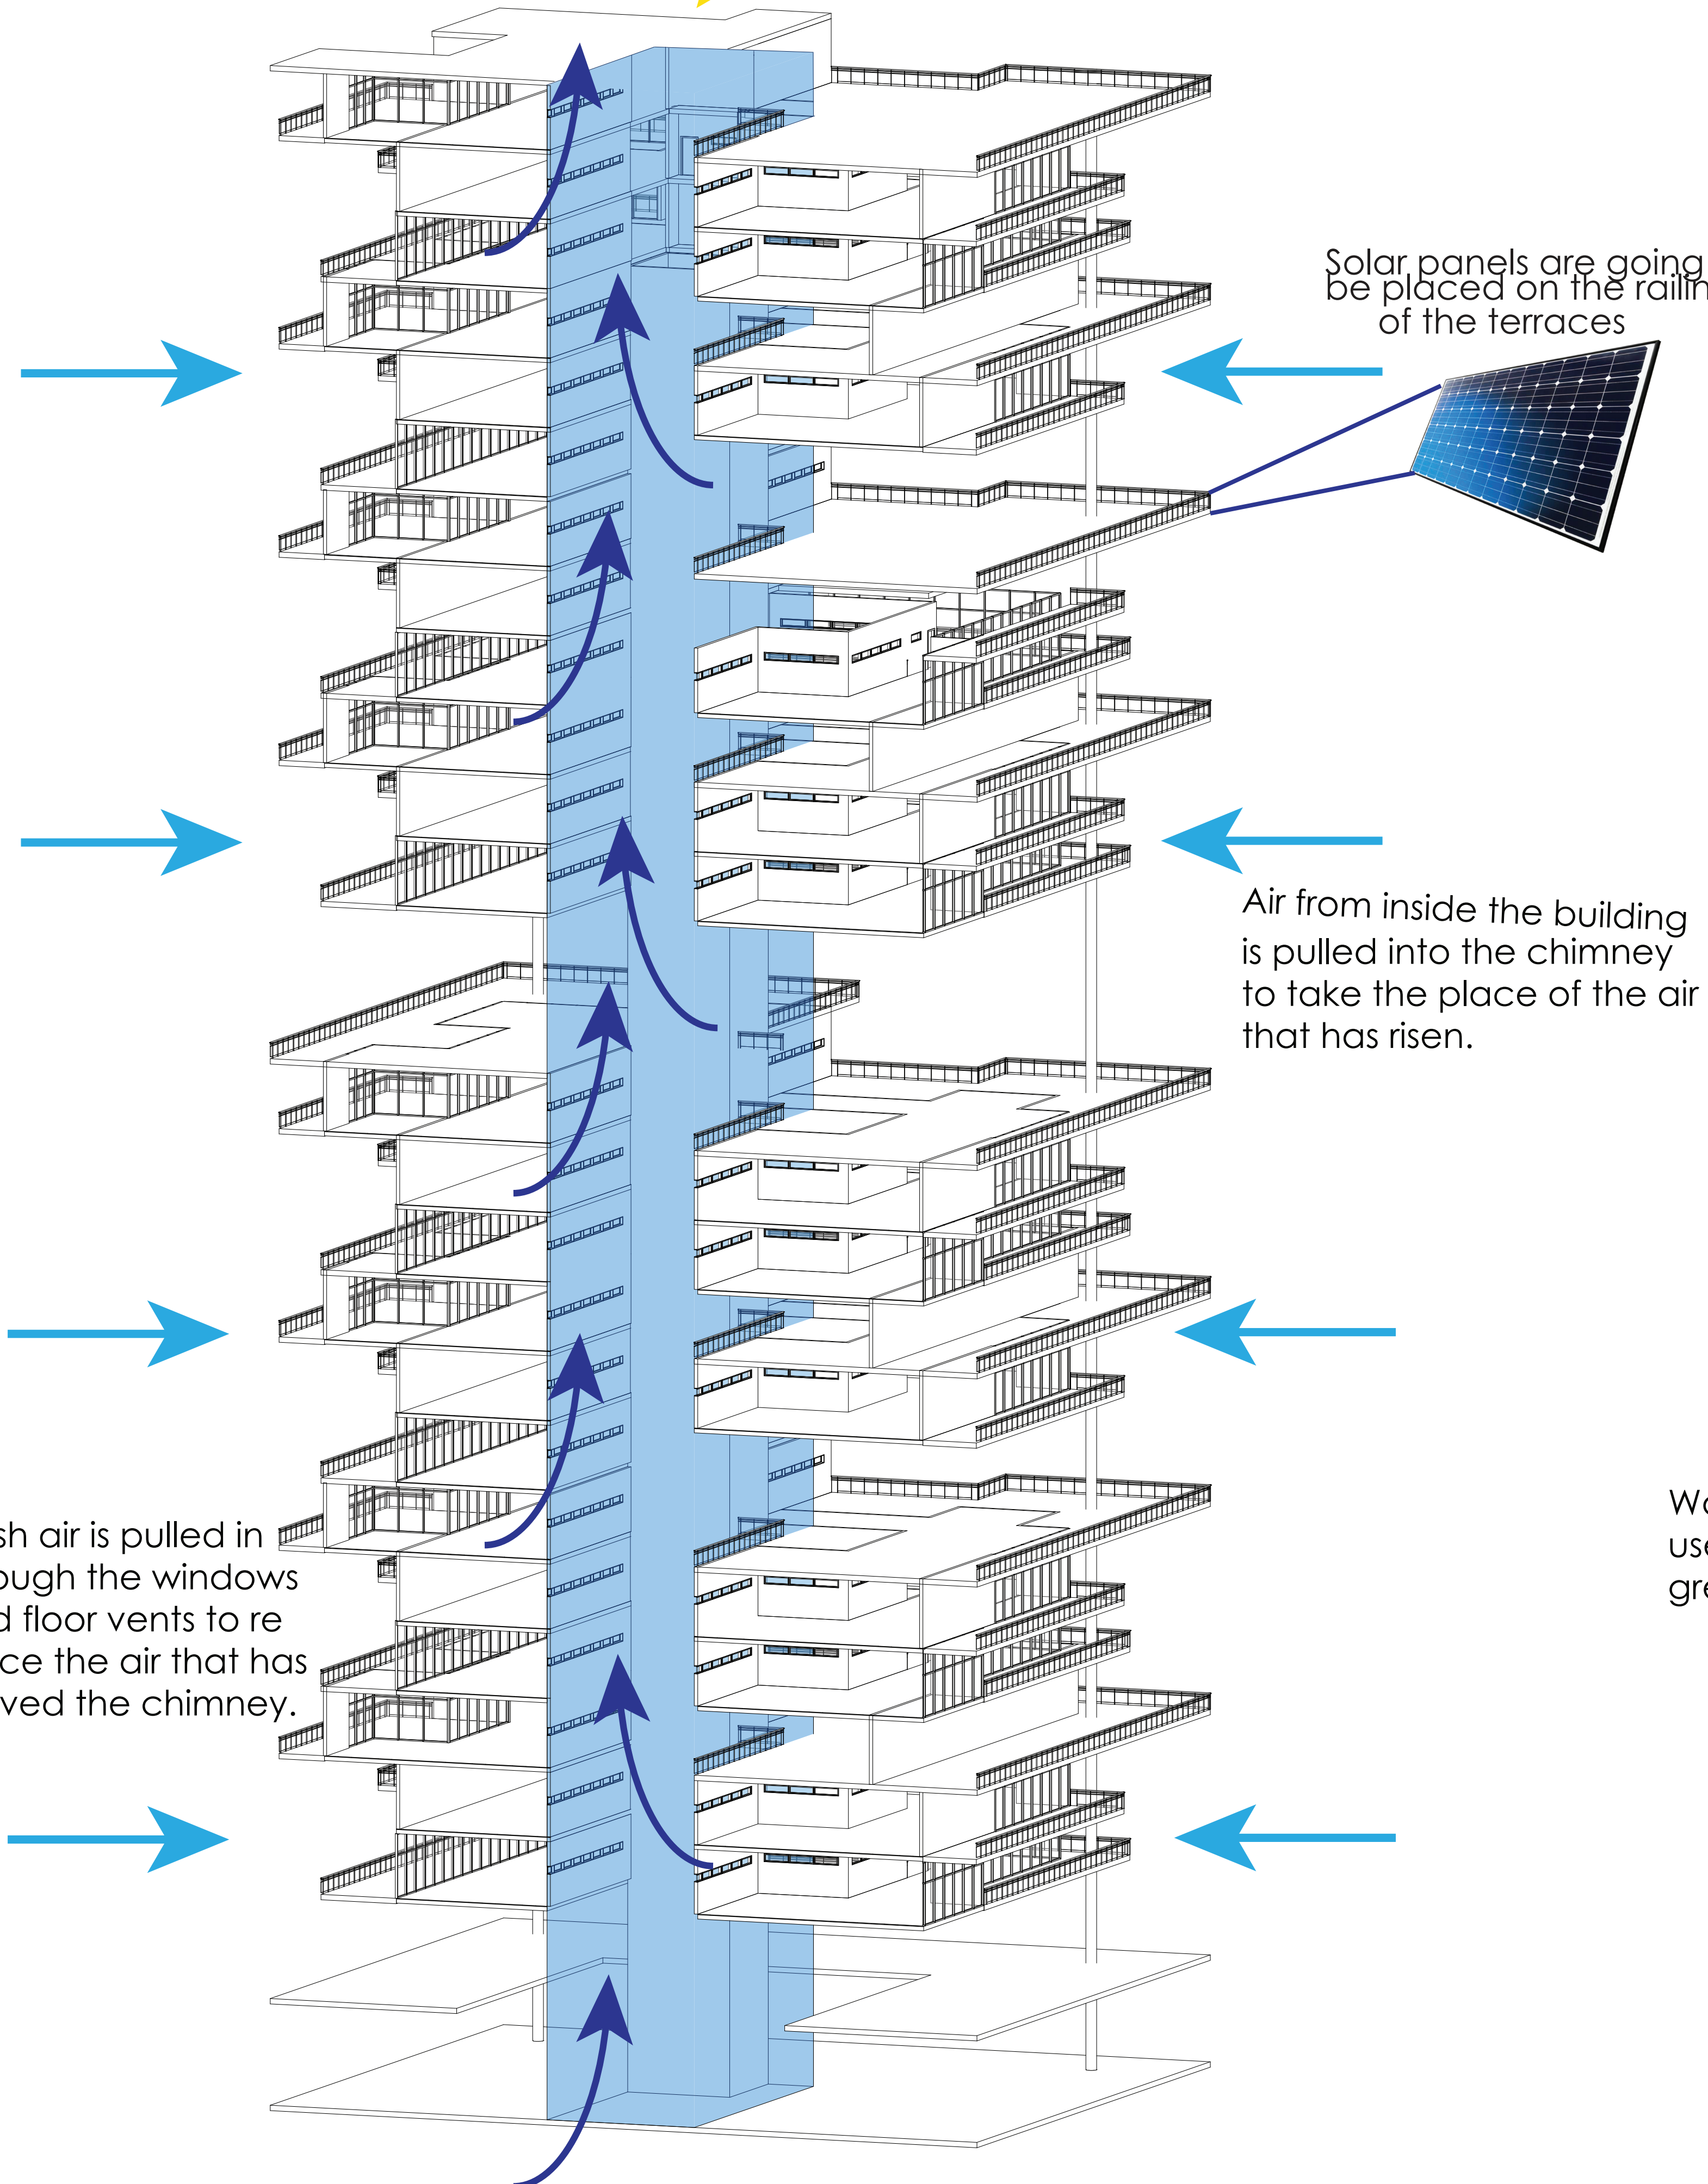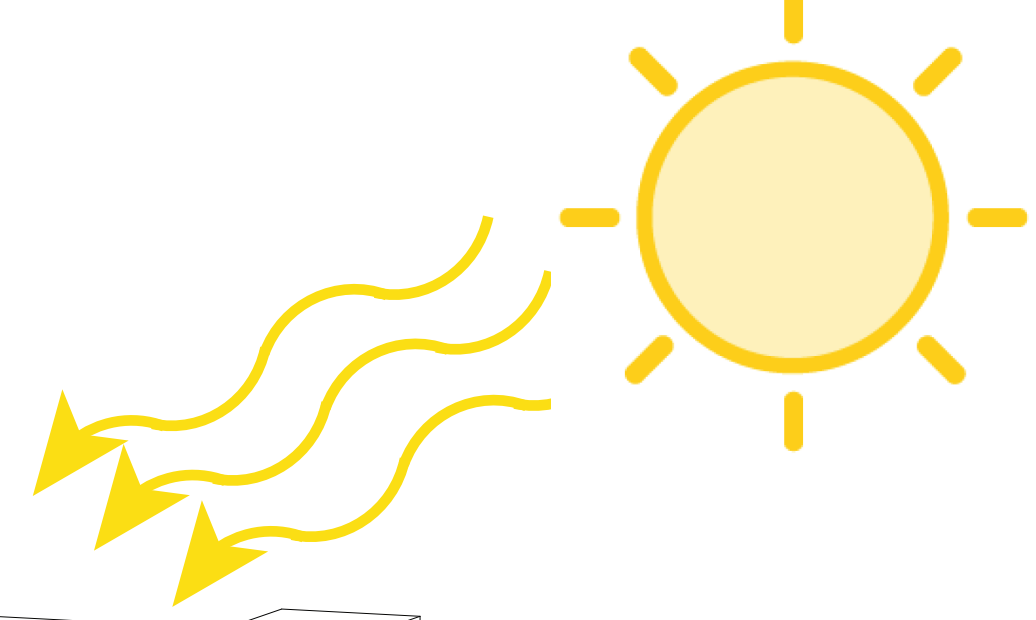

GREEN TERRACES

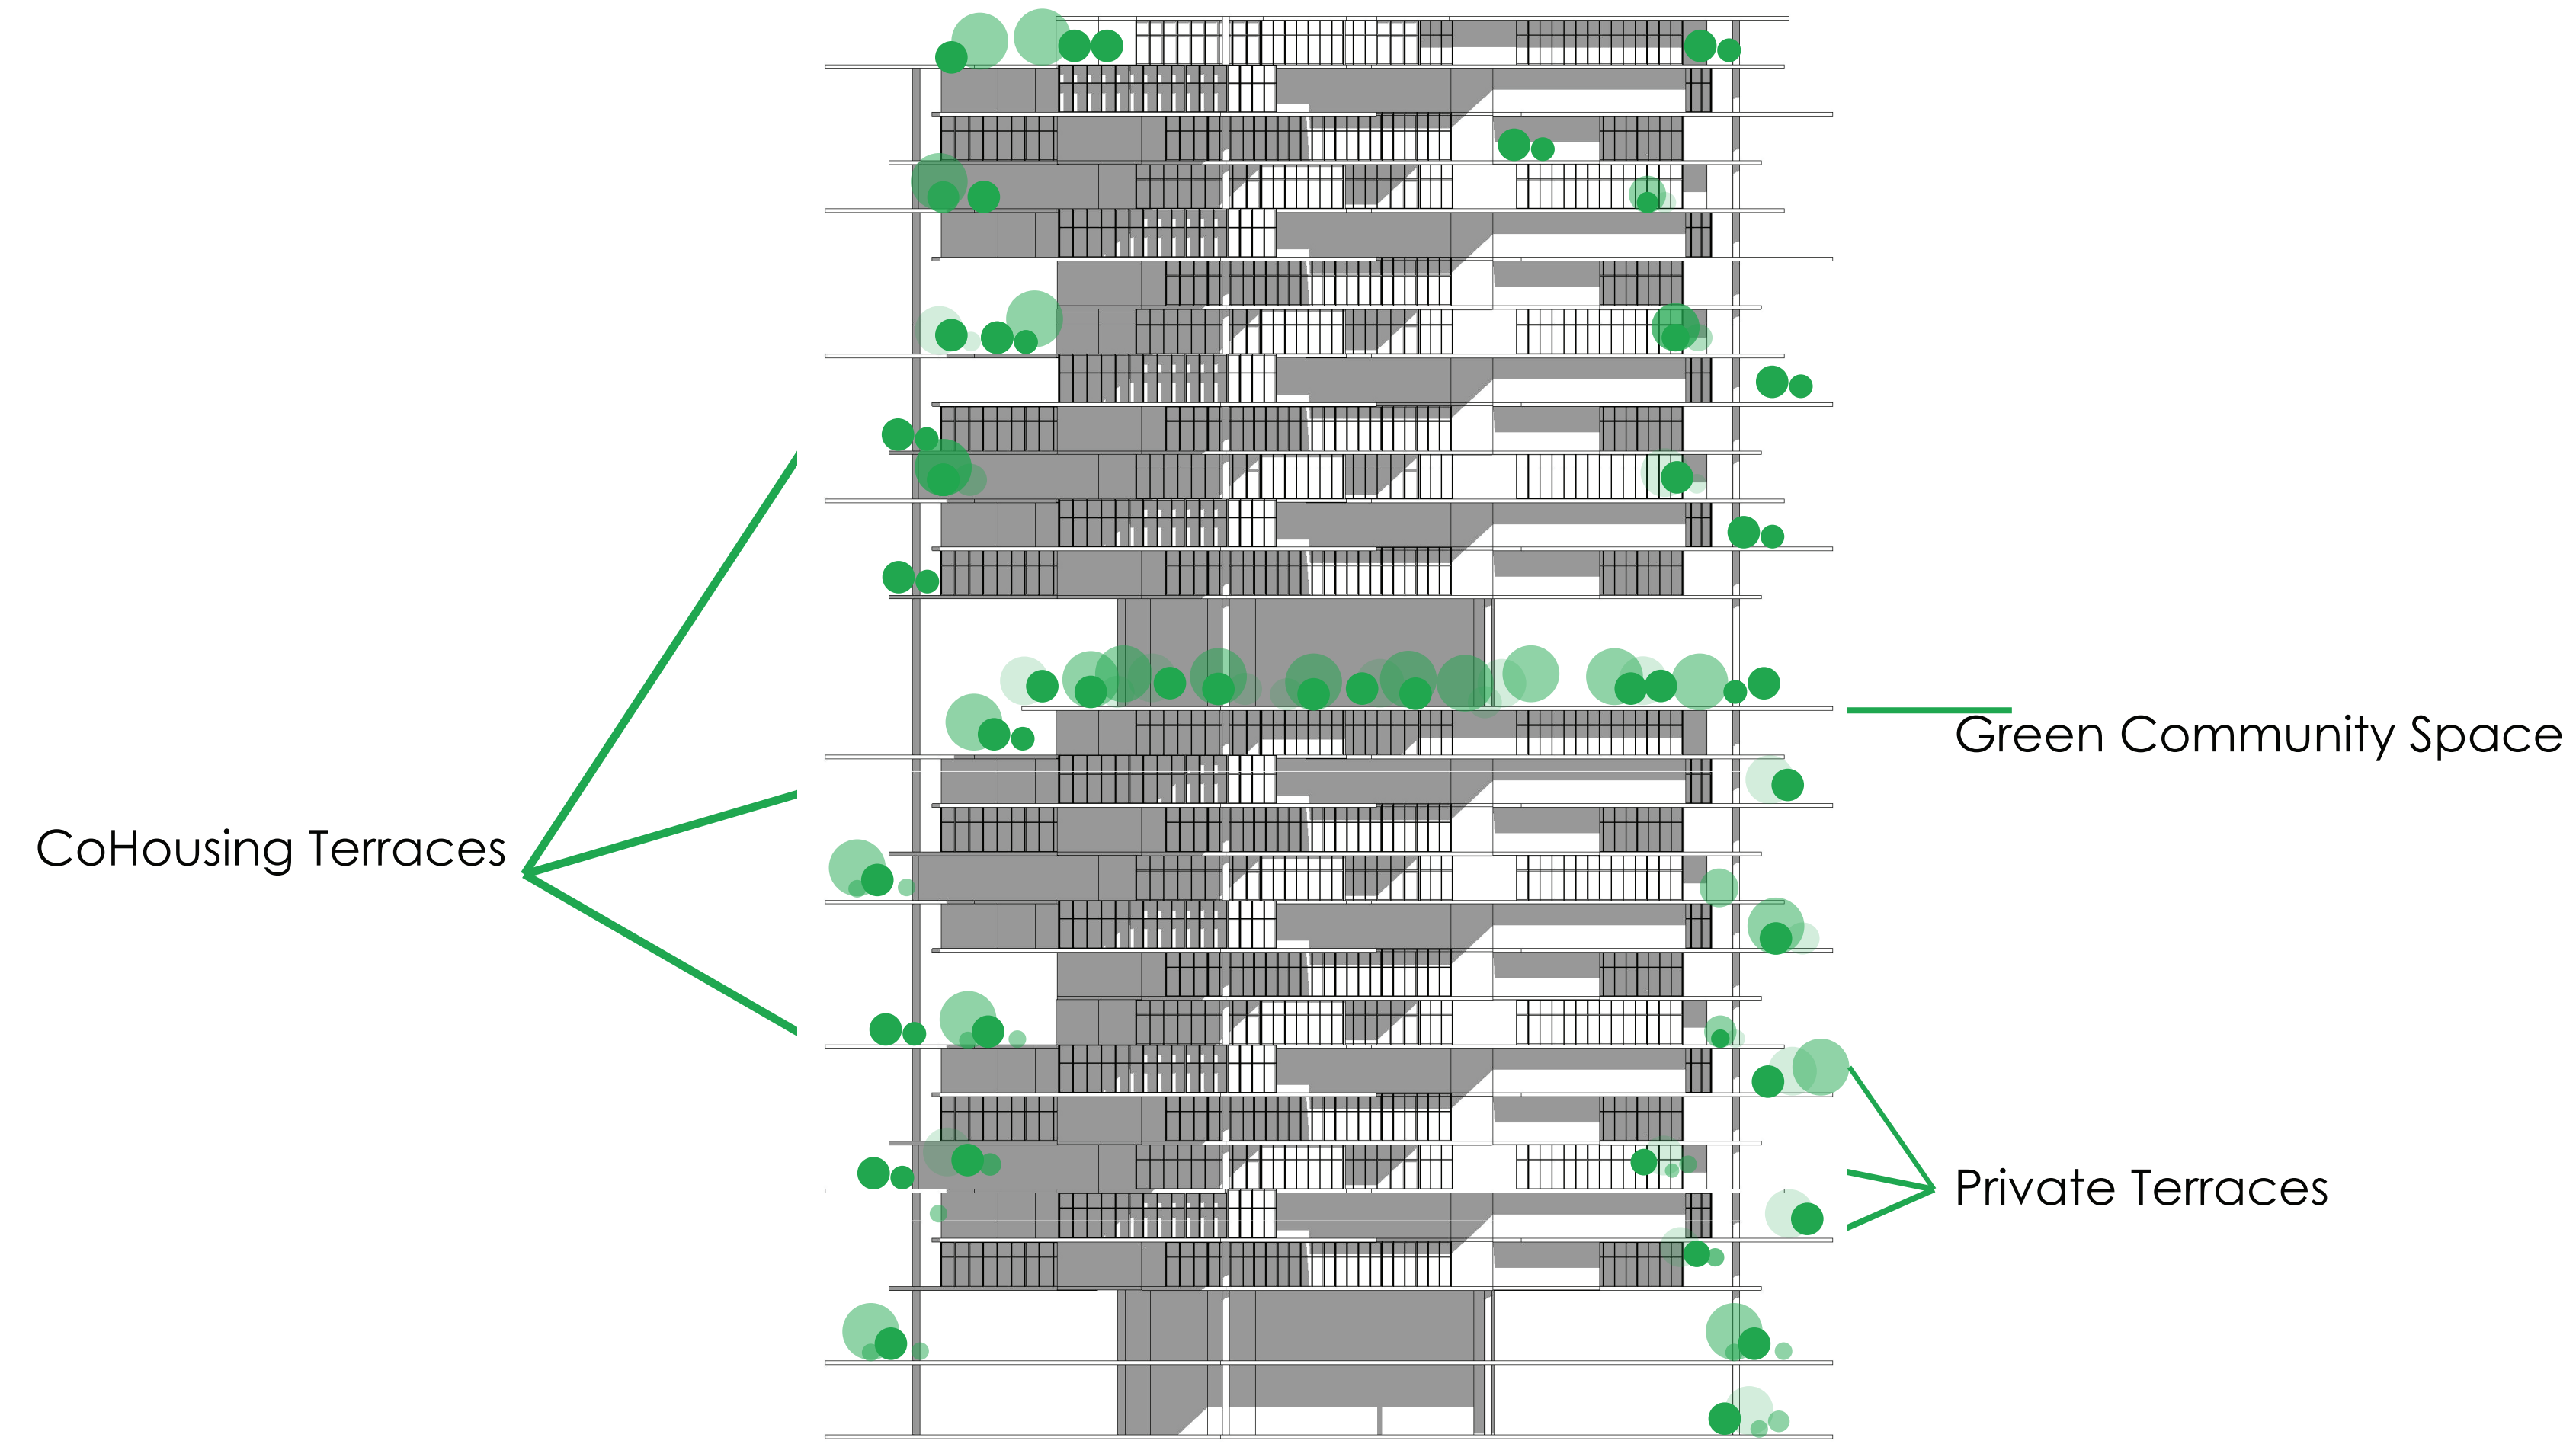

WATER RETENSION ZONES

