HANGING GARDENS




















1016 W 8th Street Los Angeles, CA


SOUTHPARK

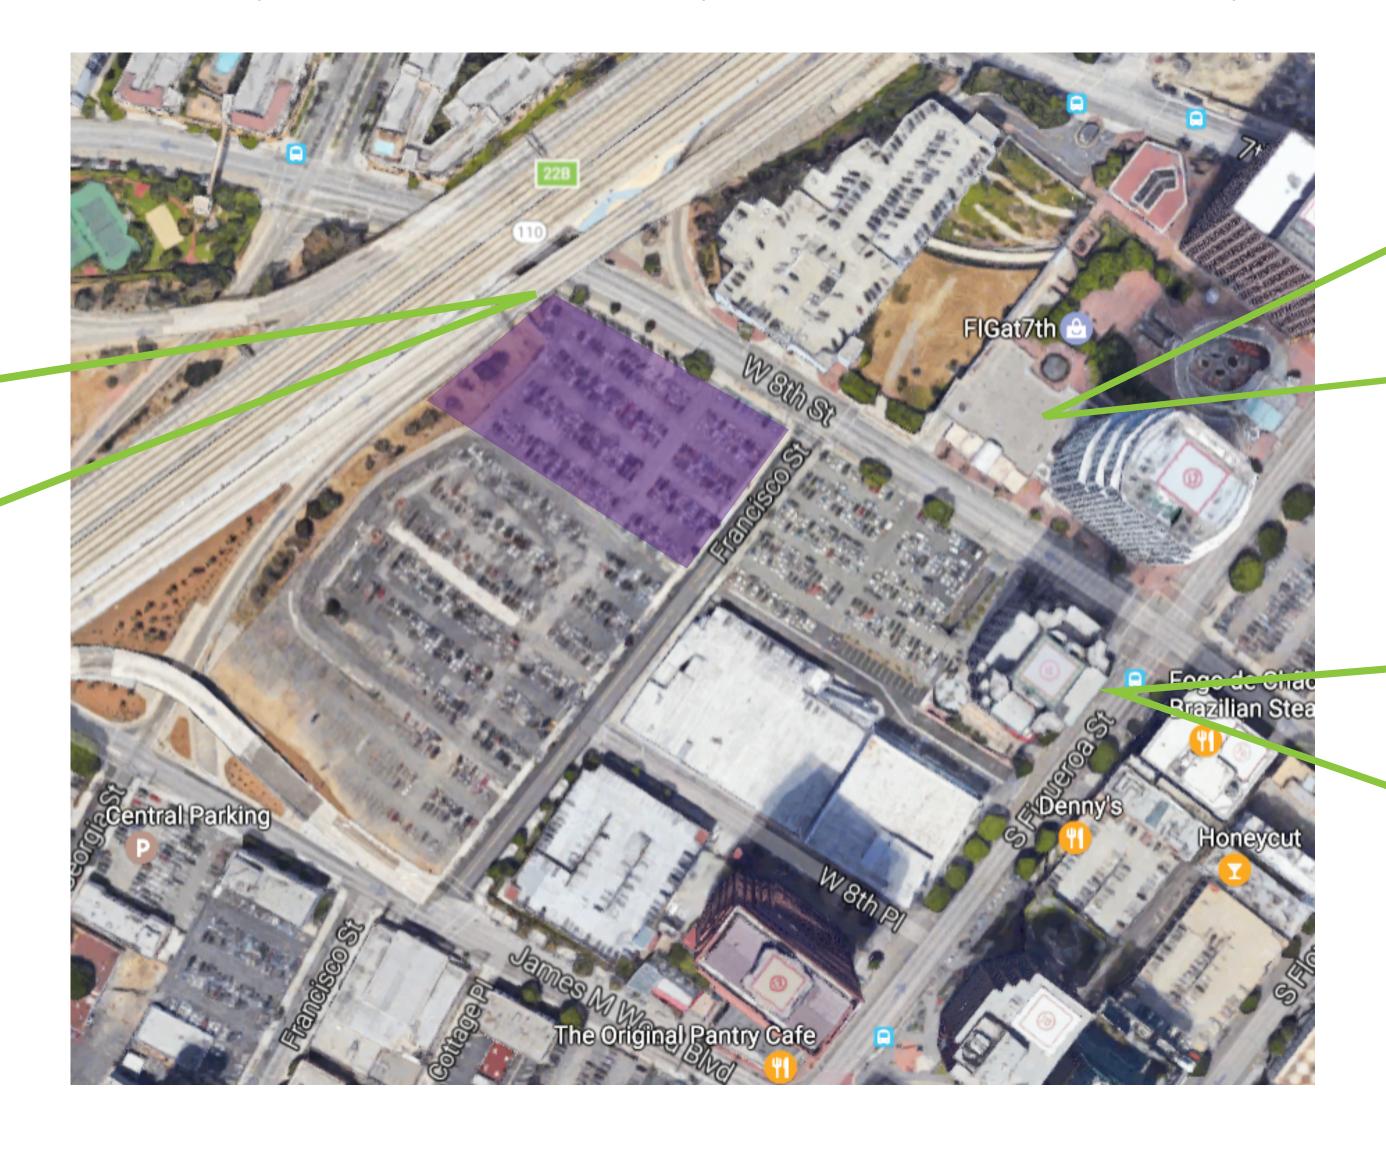









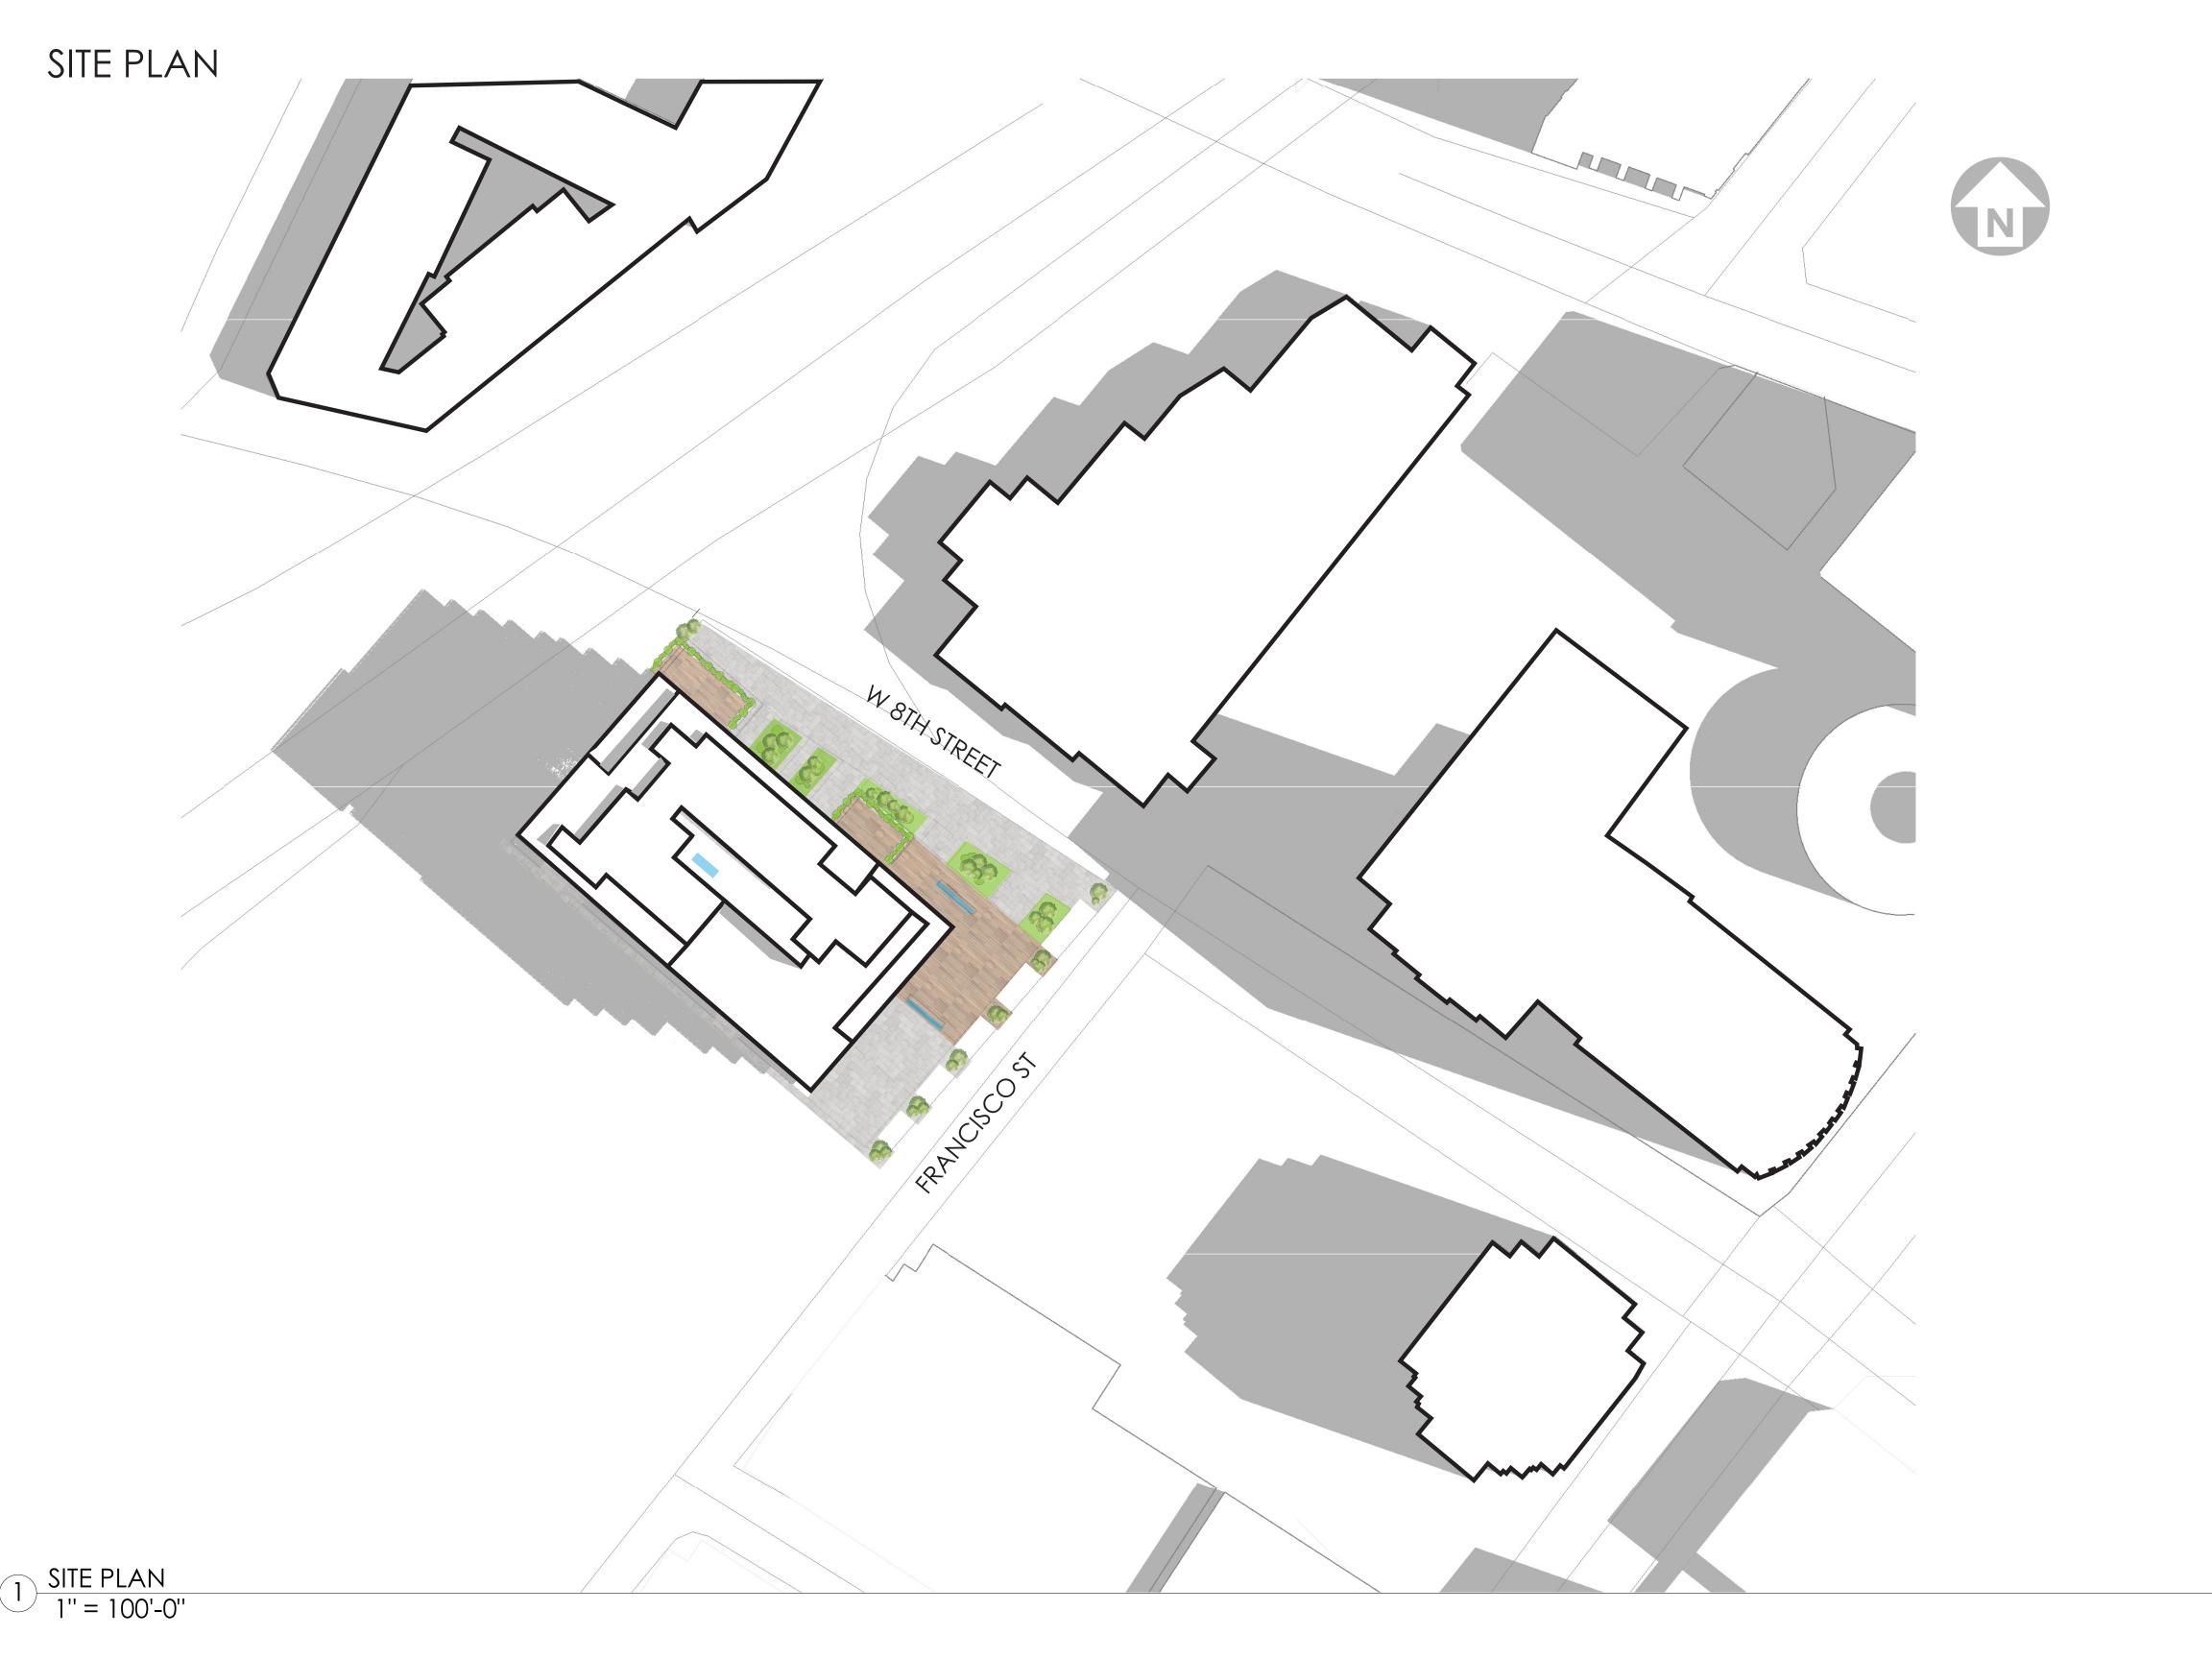


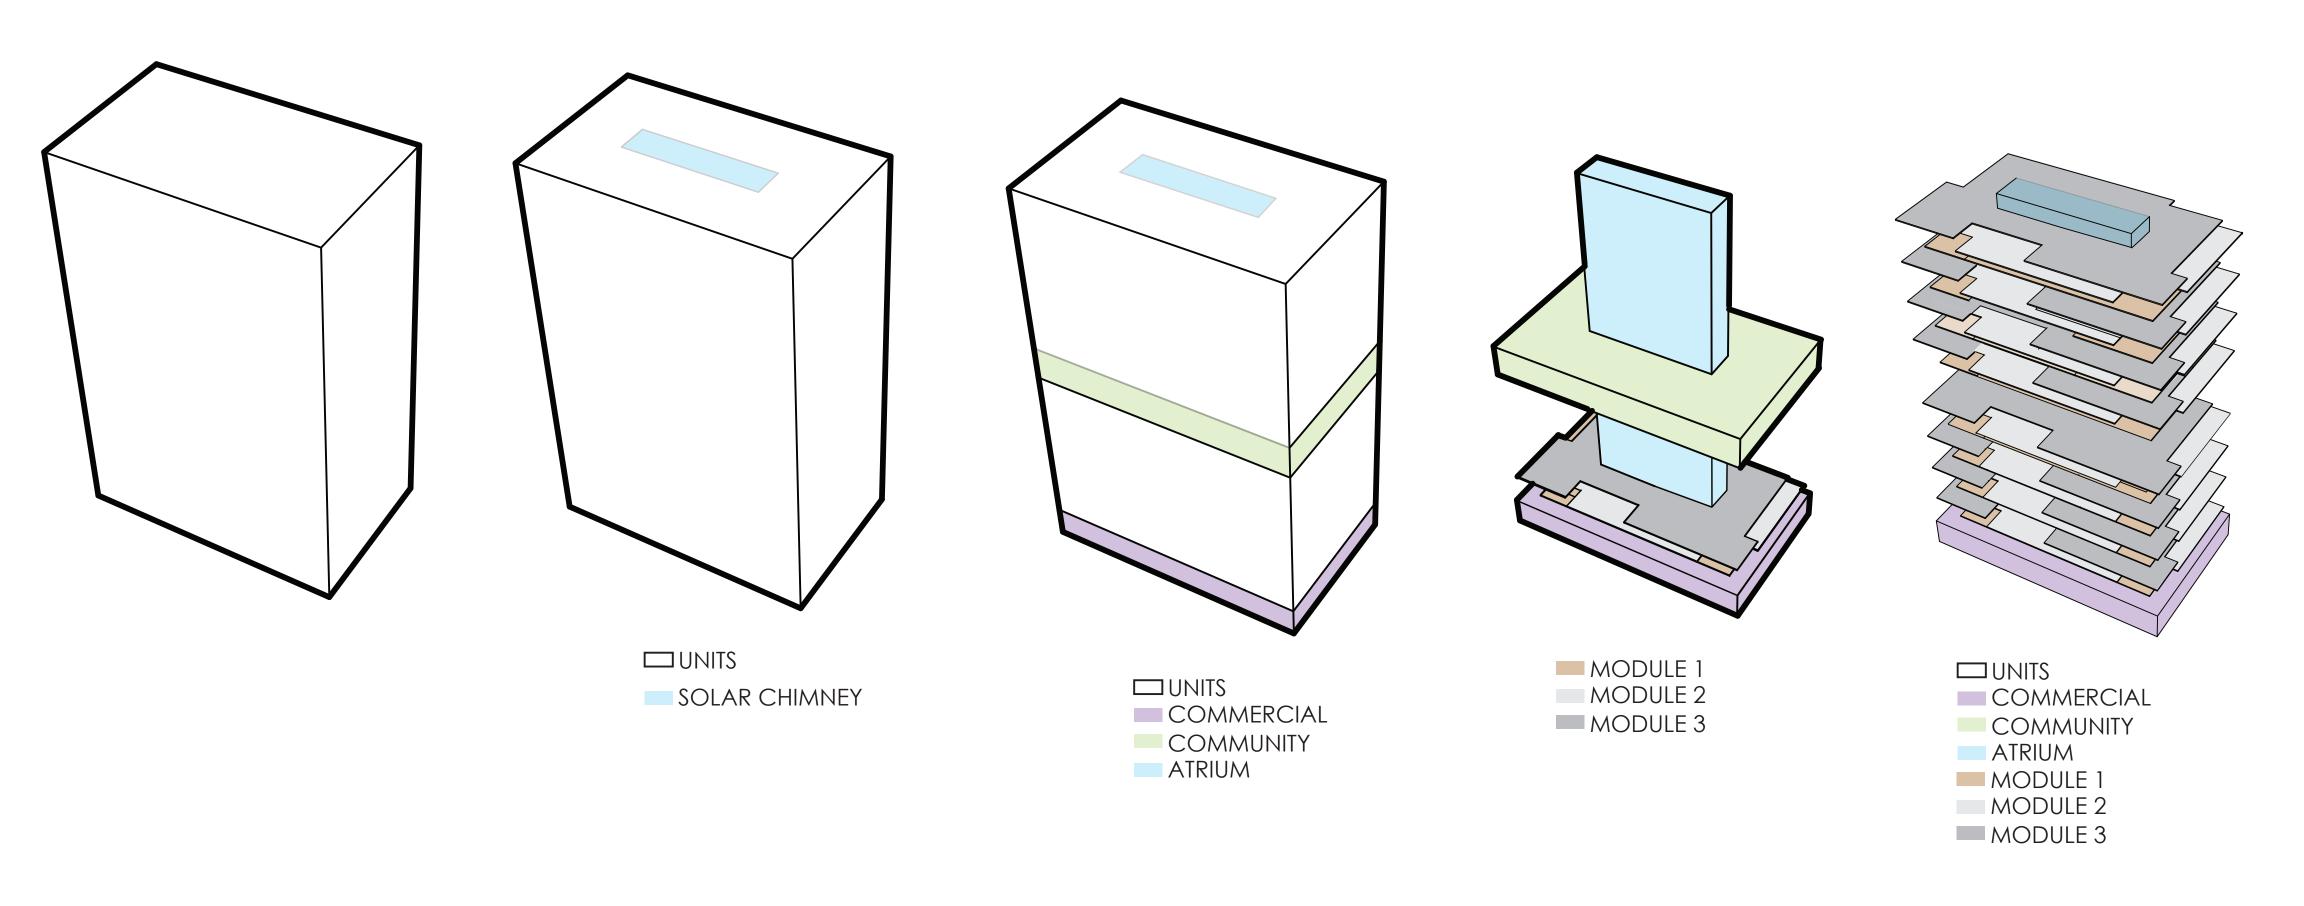

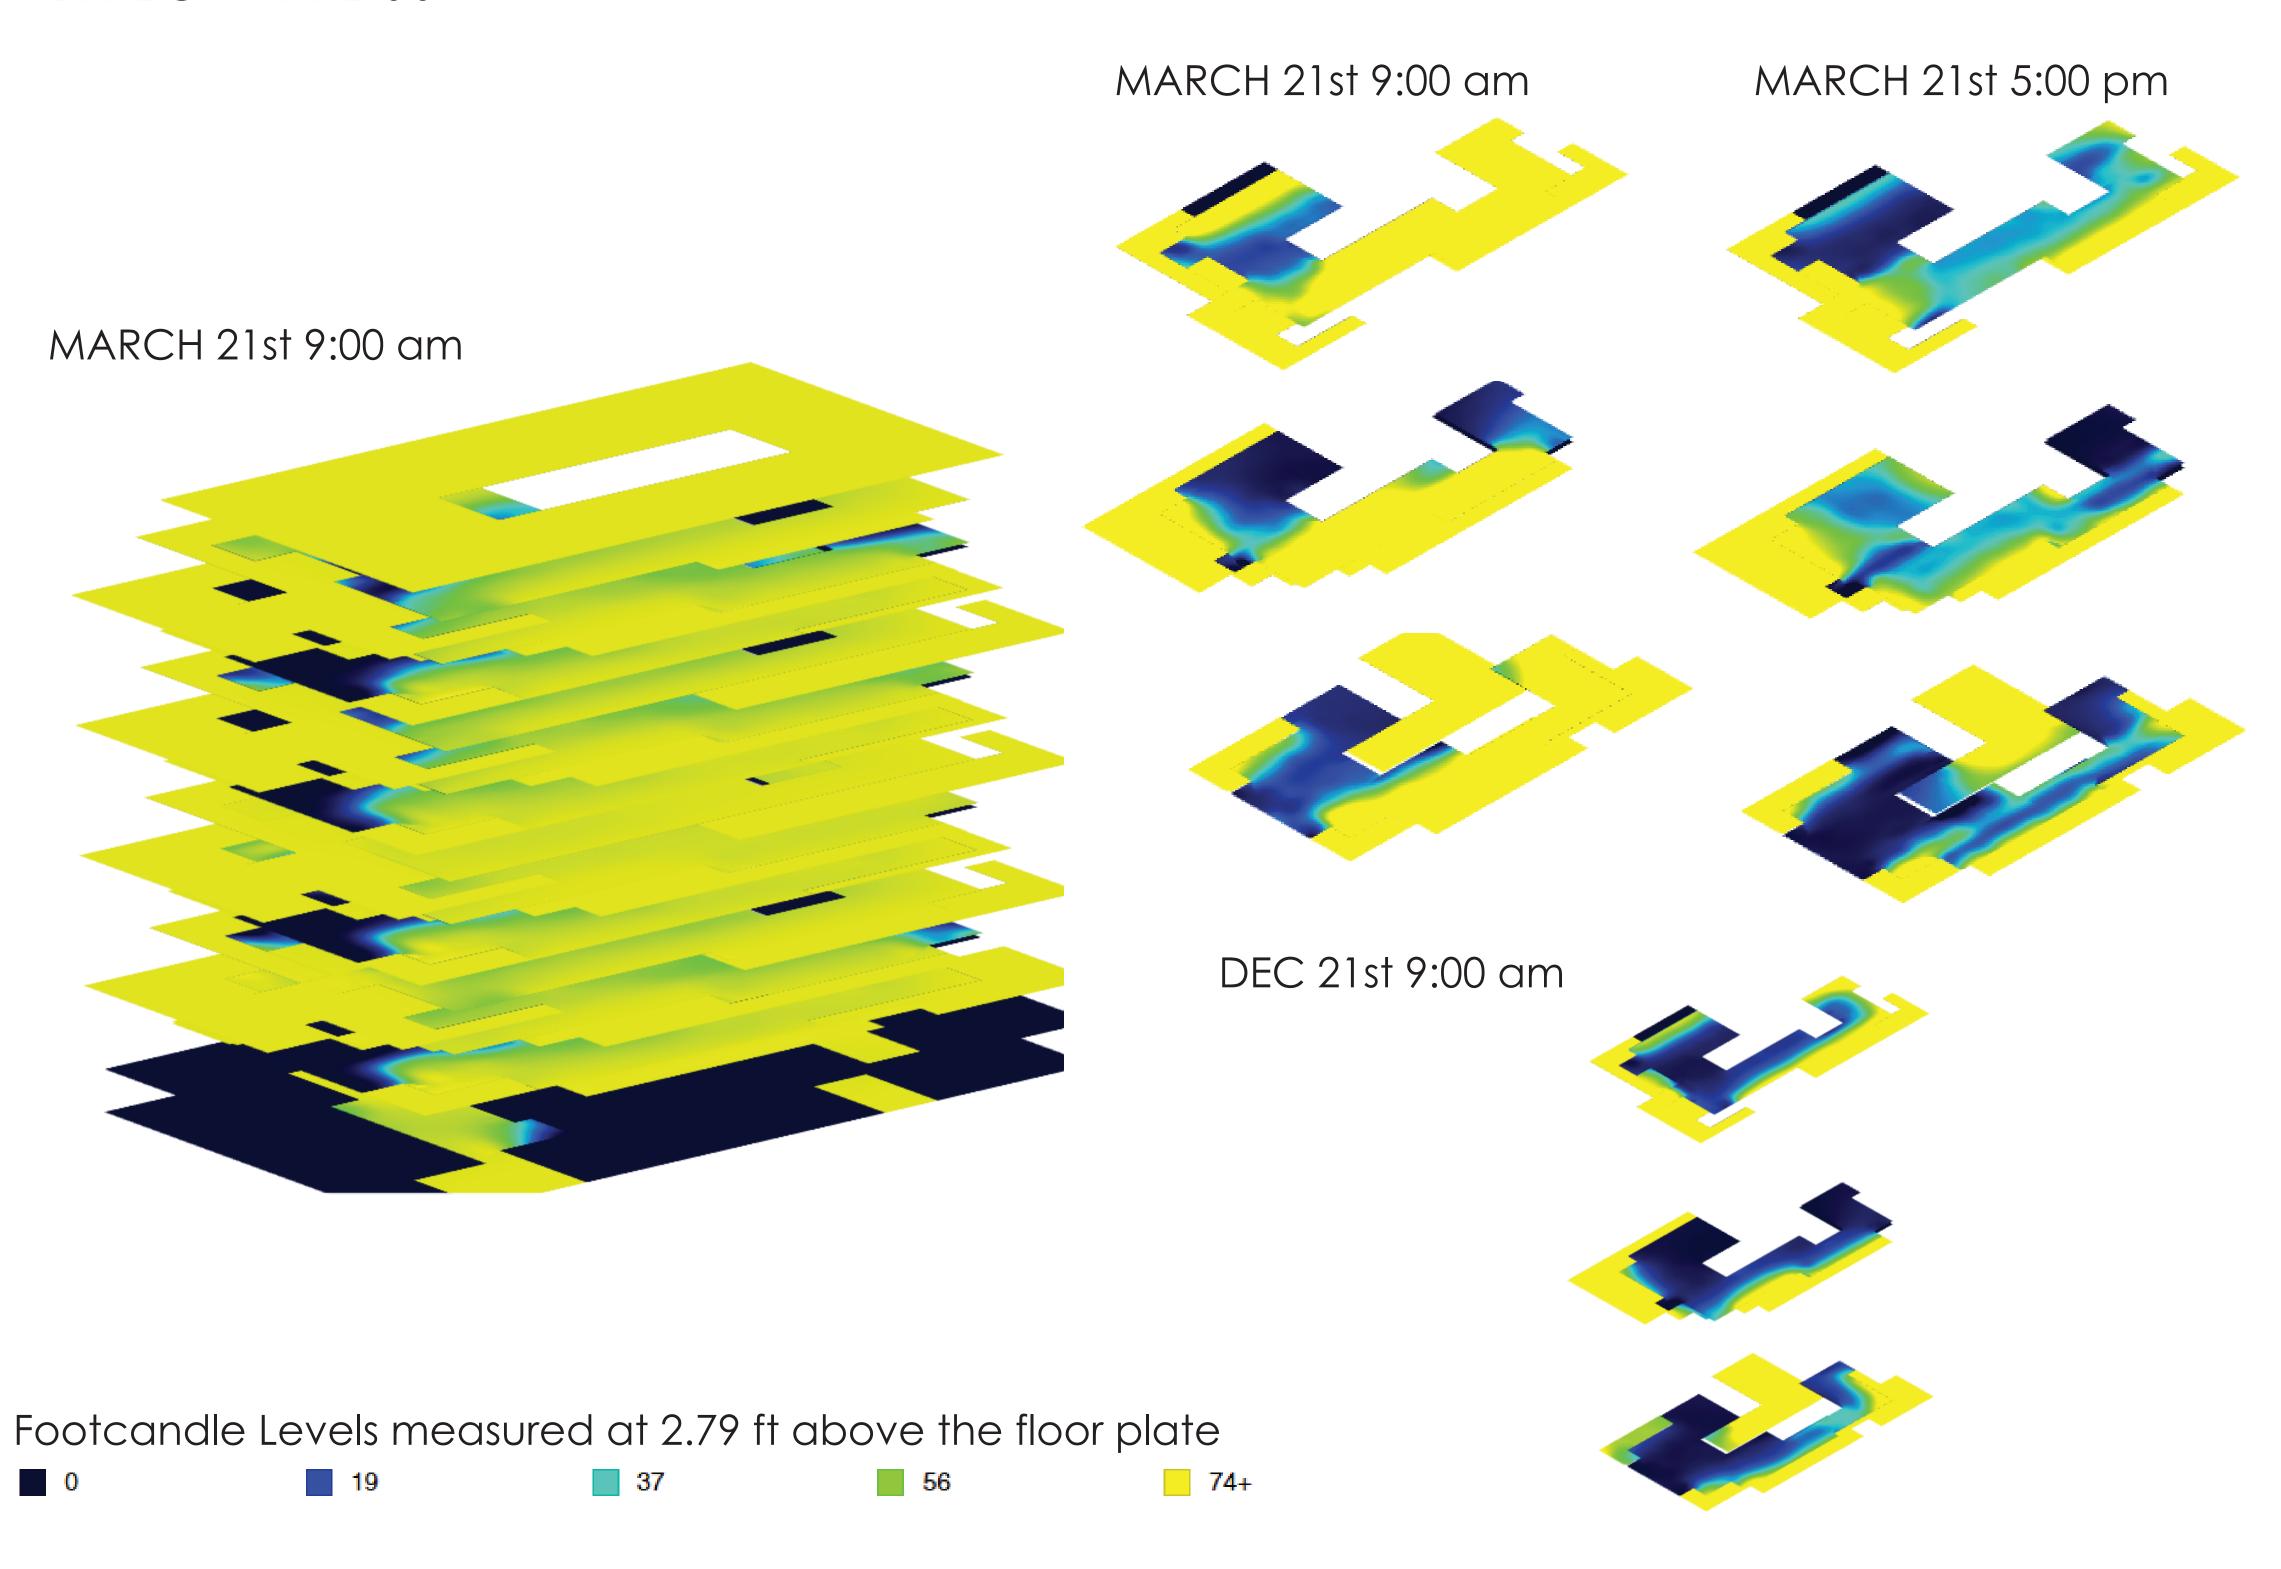





FLOOR PLATES

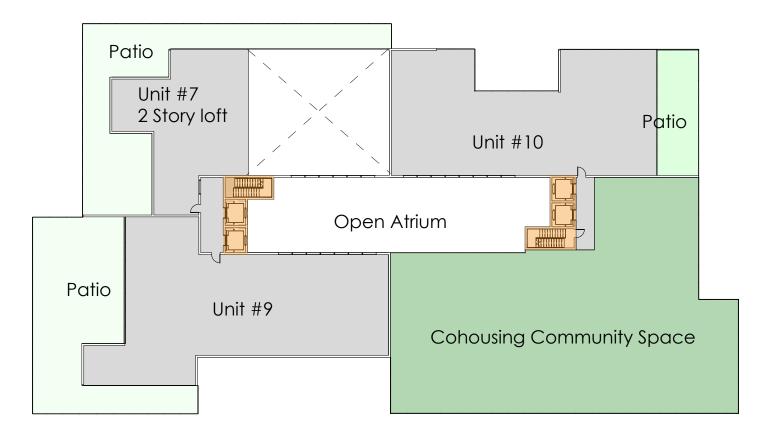


Level 3 (C)

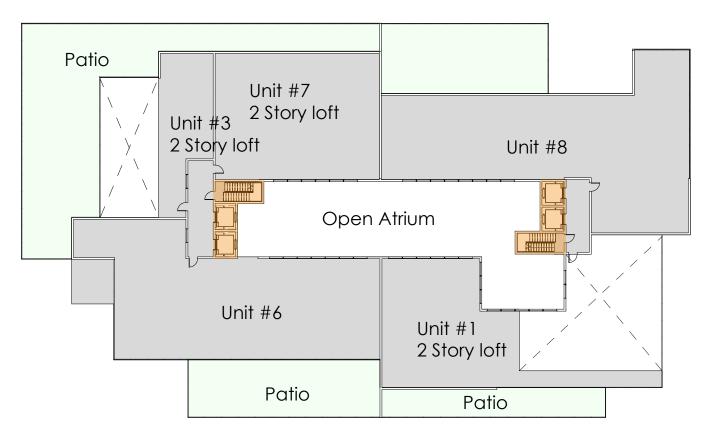



Level 2 (B)

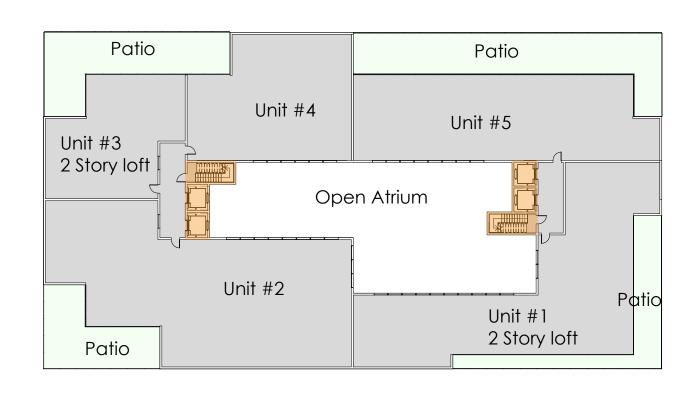

Level 1 (A)

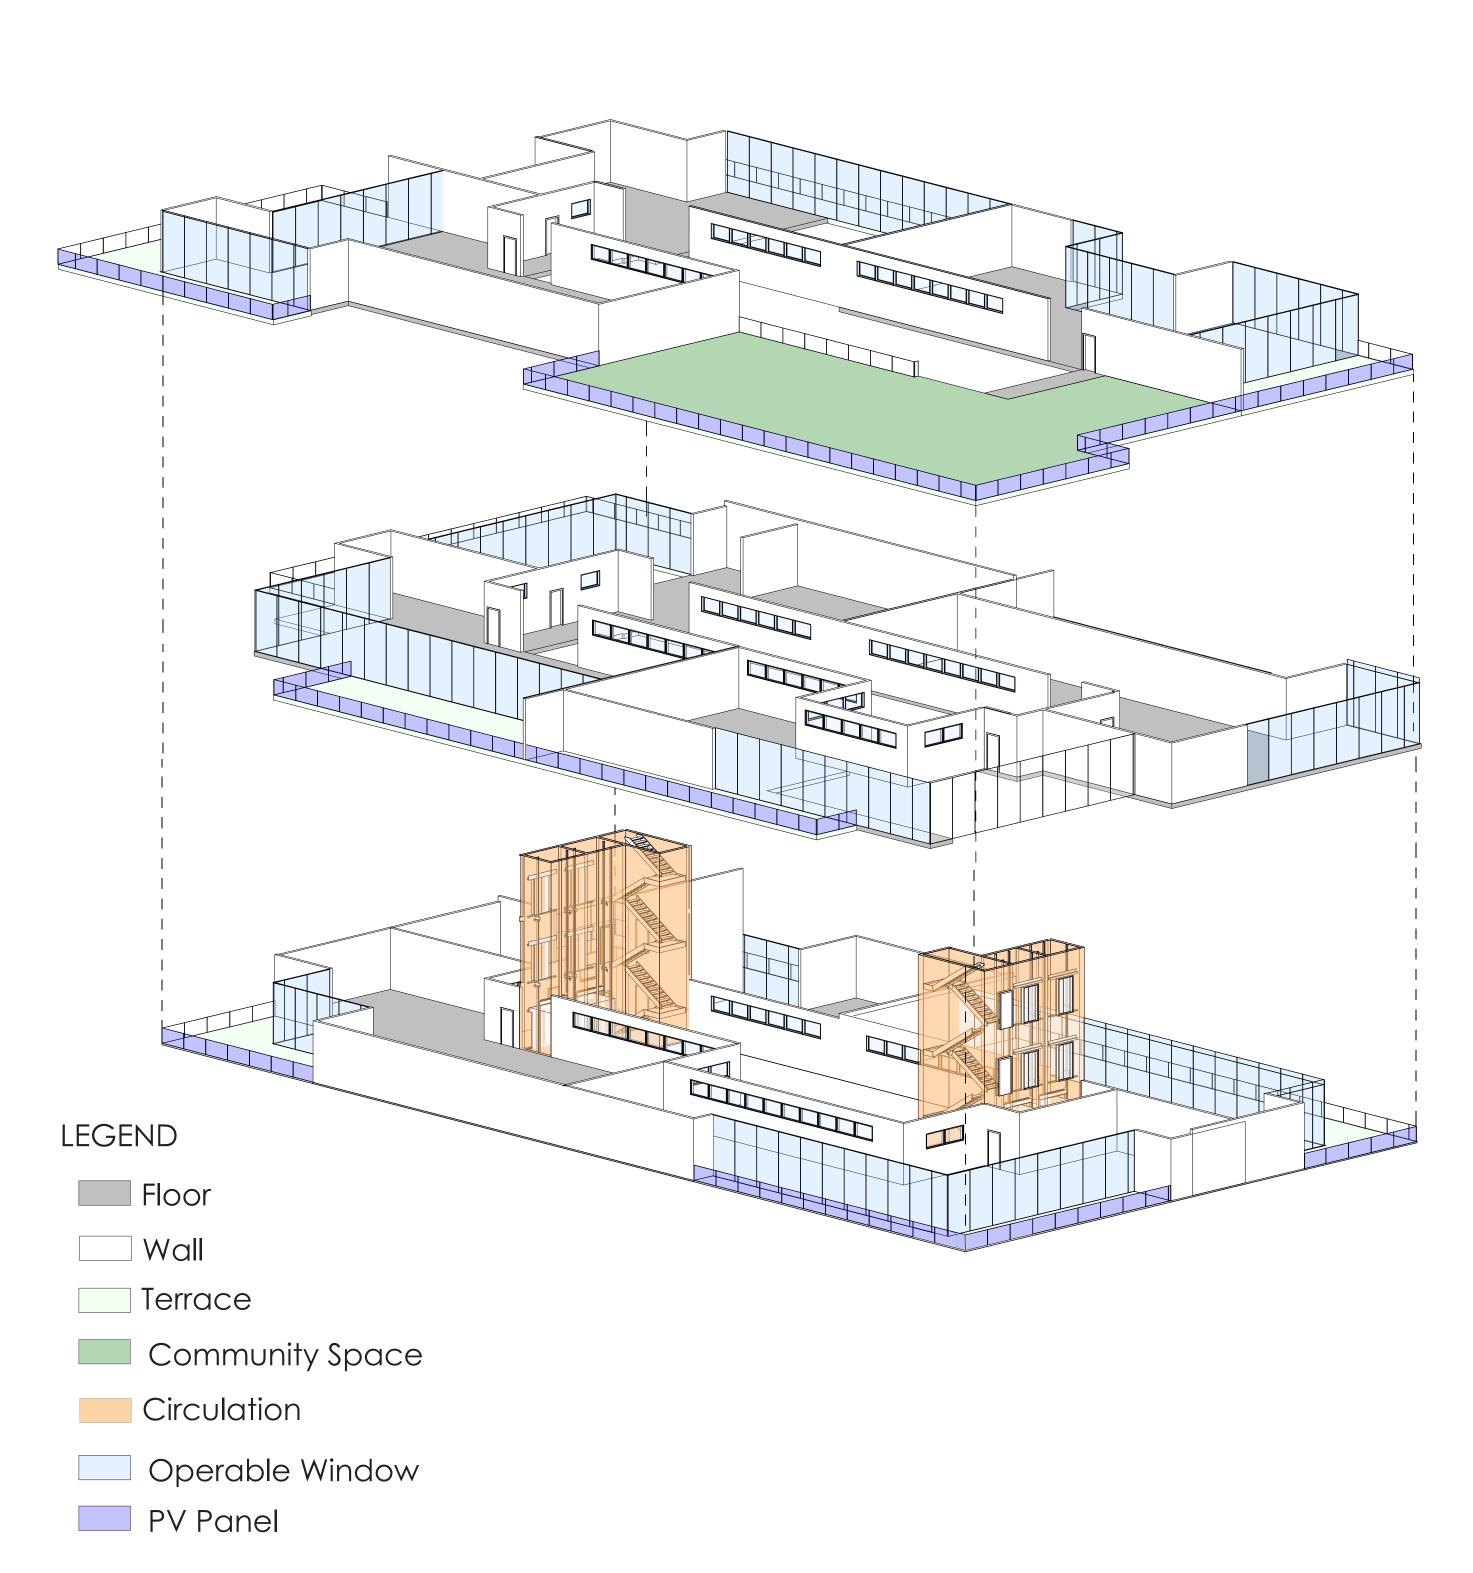

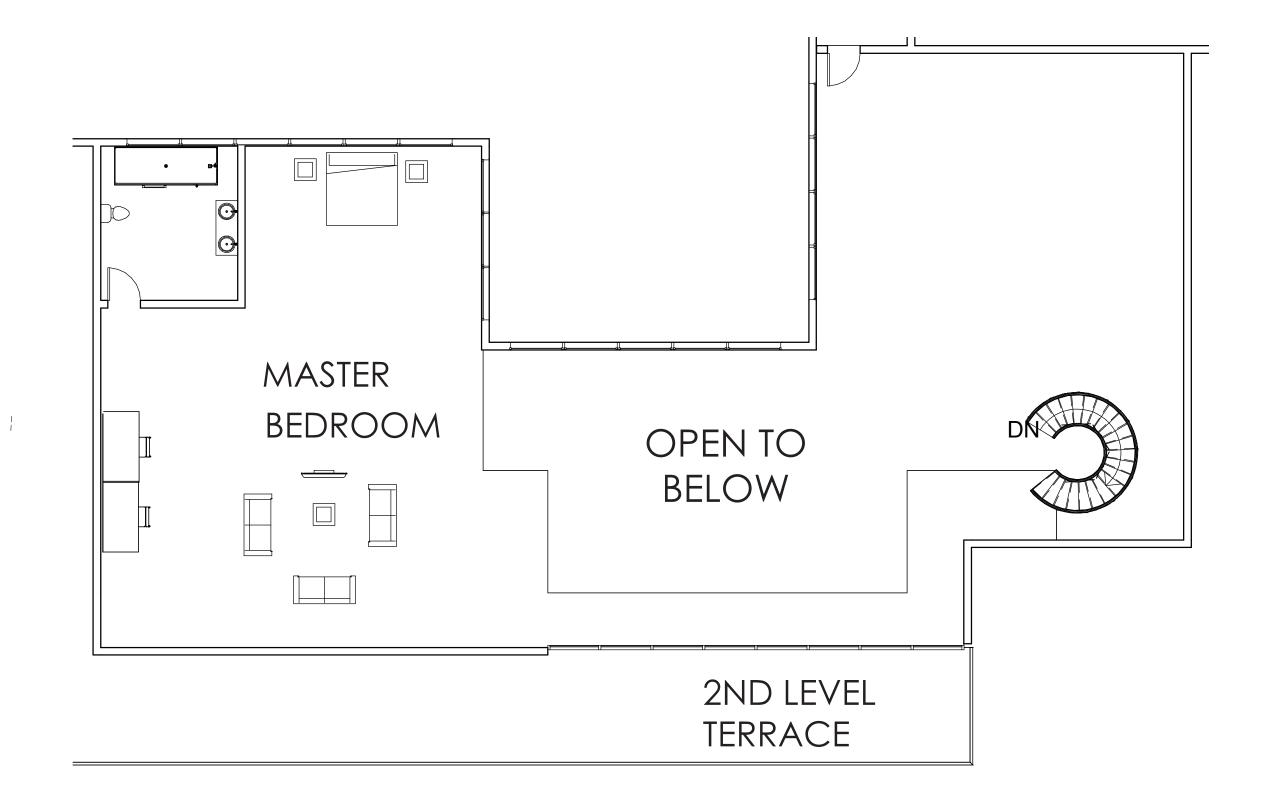

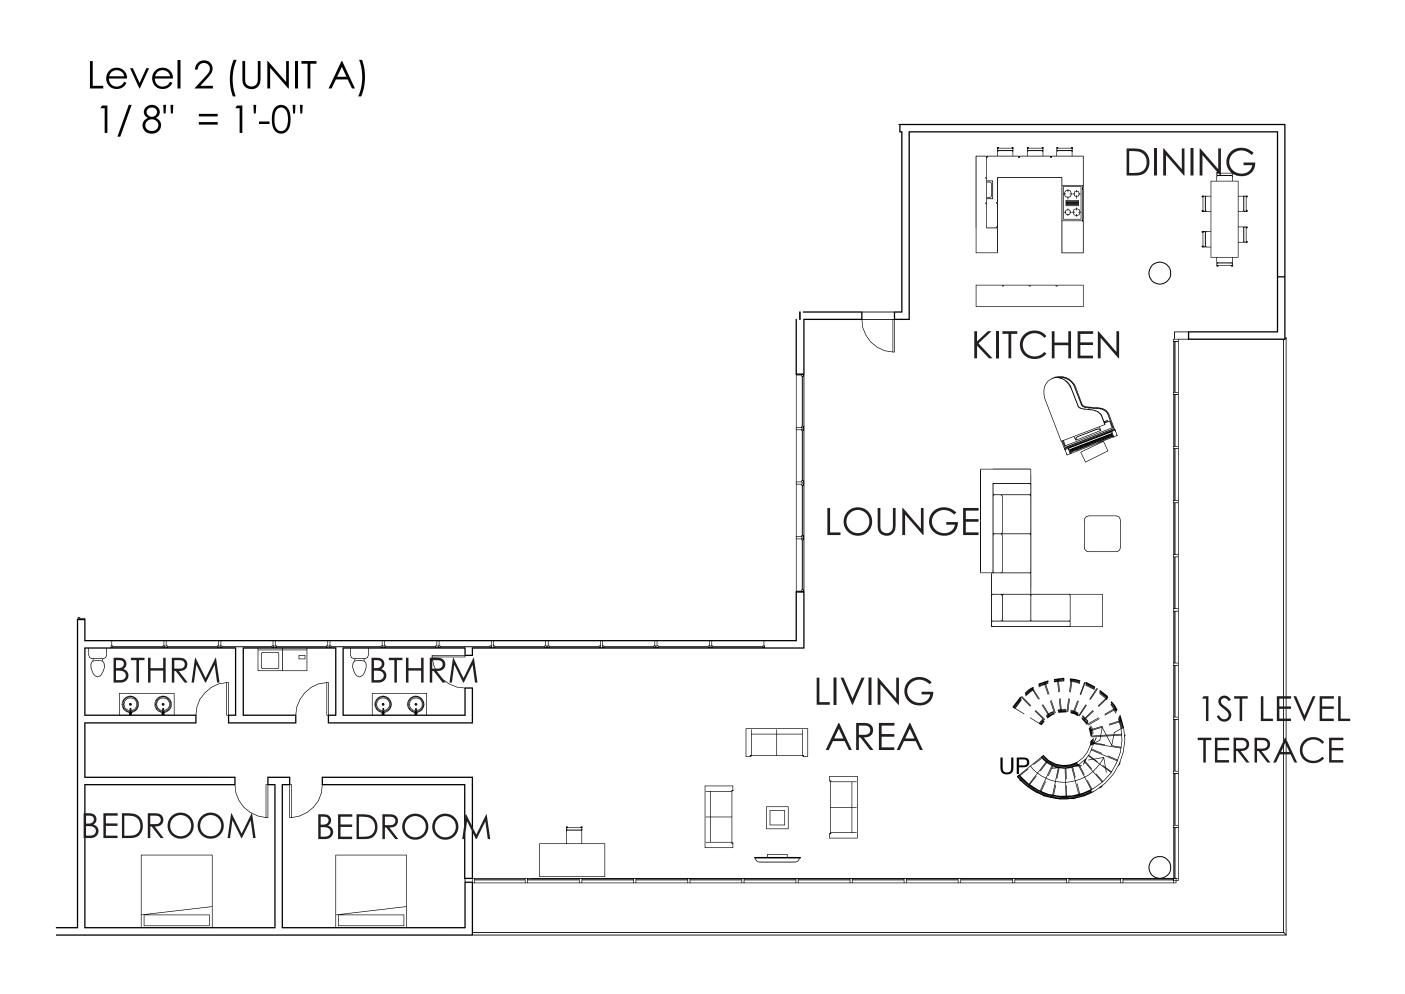

Level 1 (UNIT A) 1/8" = 1'-0"



