




Direct Sunlight (Percent of time where there is more than 3 hours of direct sunlight on a single day (between 9AM - 3PM on June 21st))

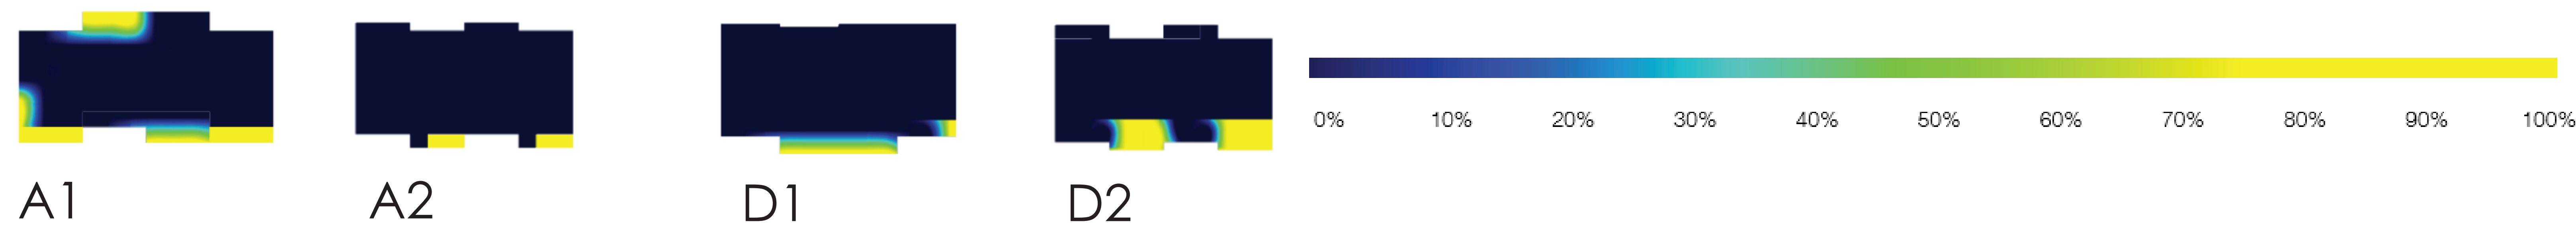

Overlit & Underlit (overlit: over 93 footcandles of direct light for more than 250 occupied hours per year; underlit: less than 28 footcandles for more than 50% of occupied hours)

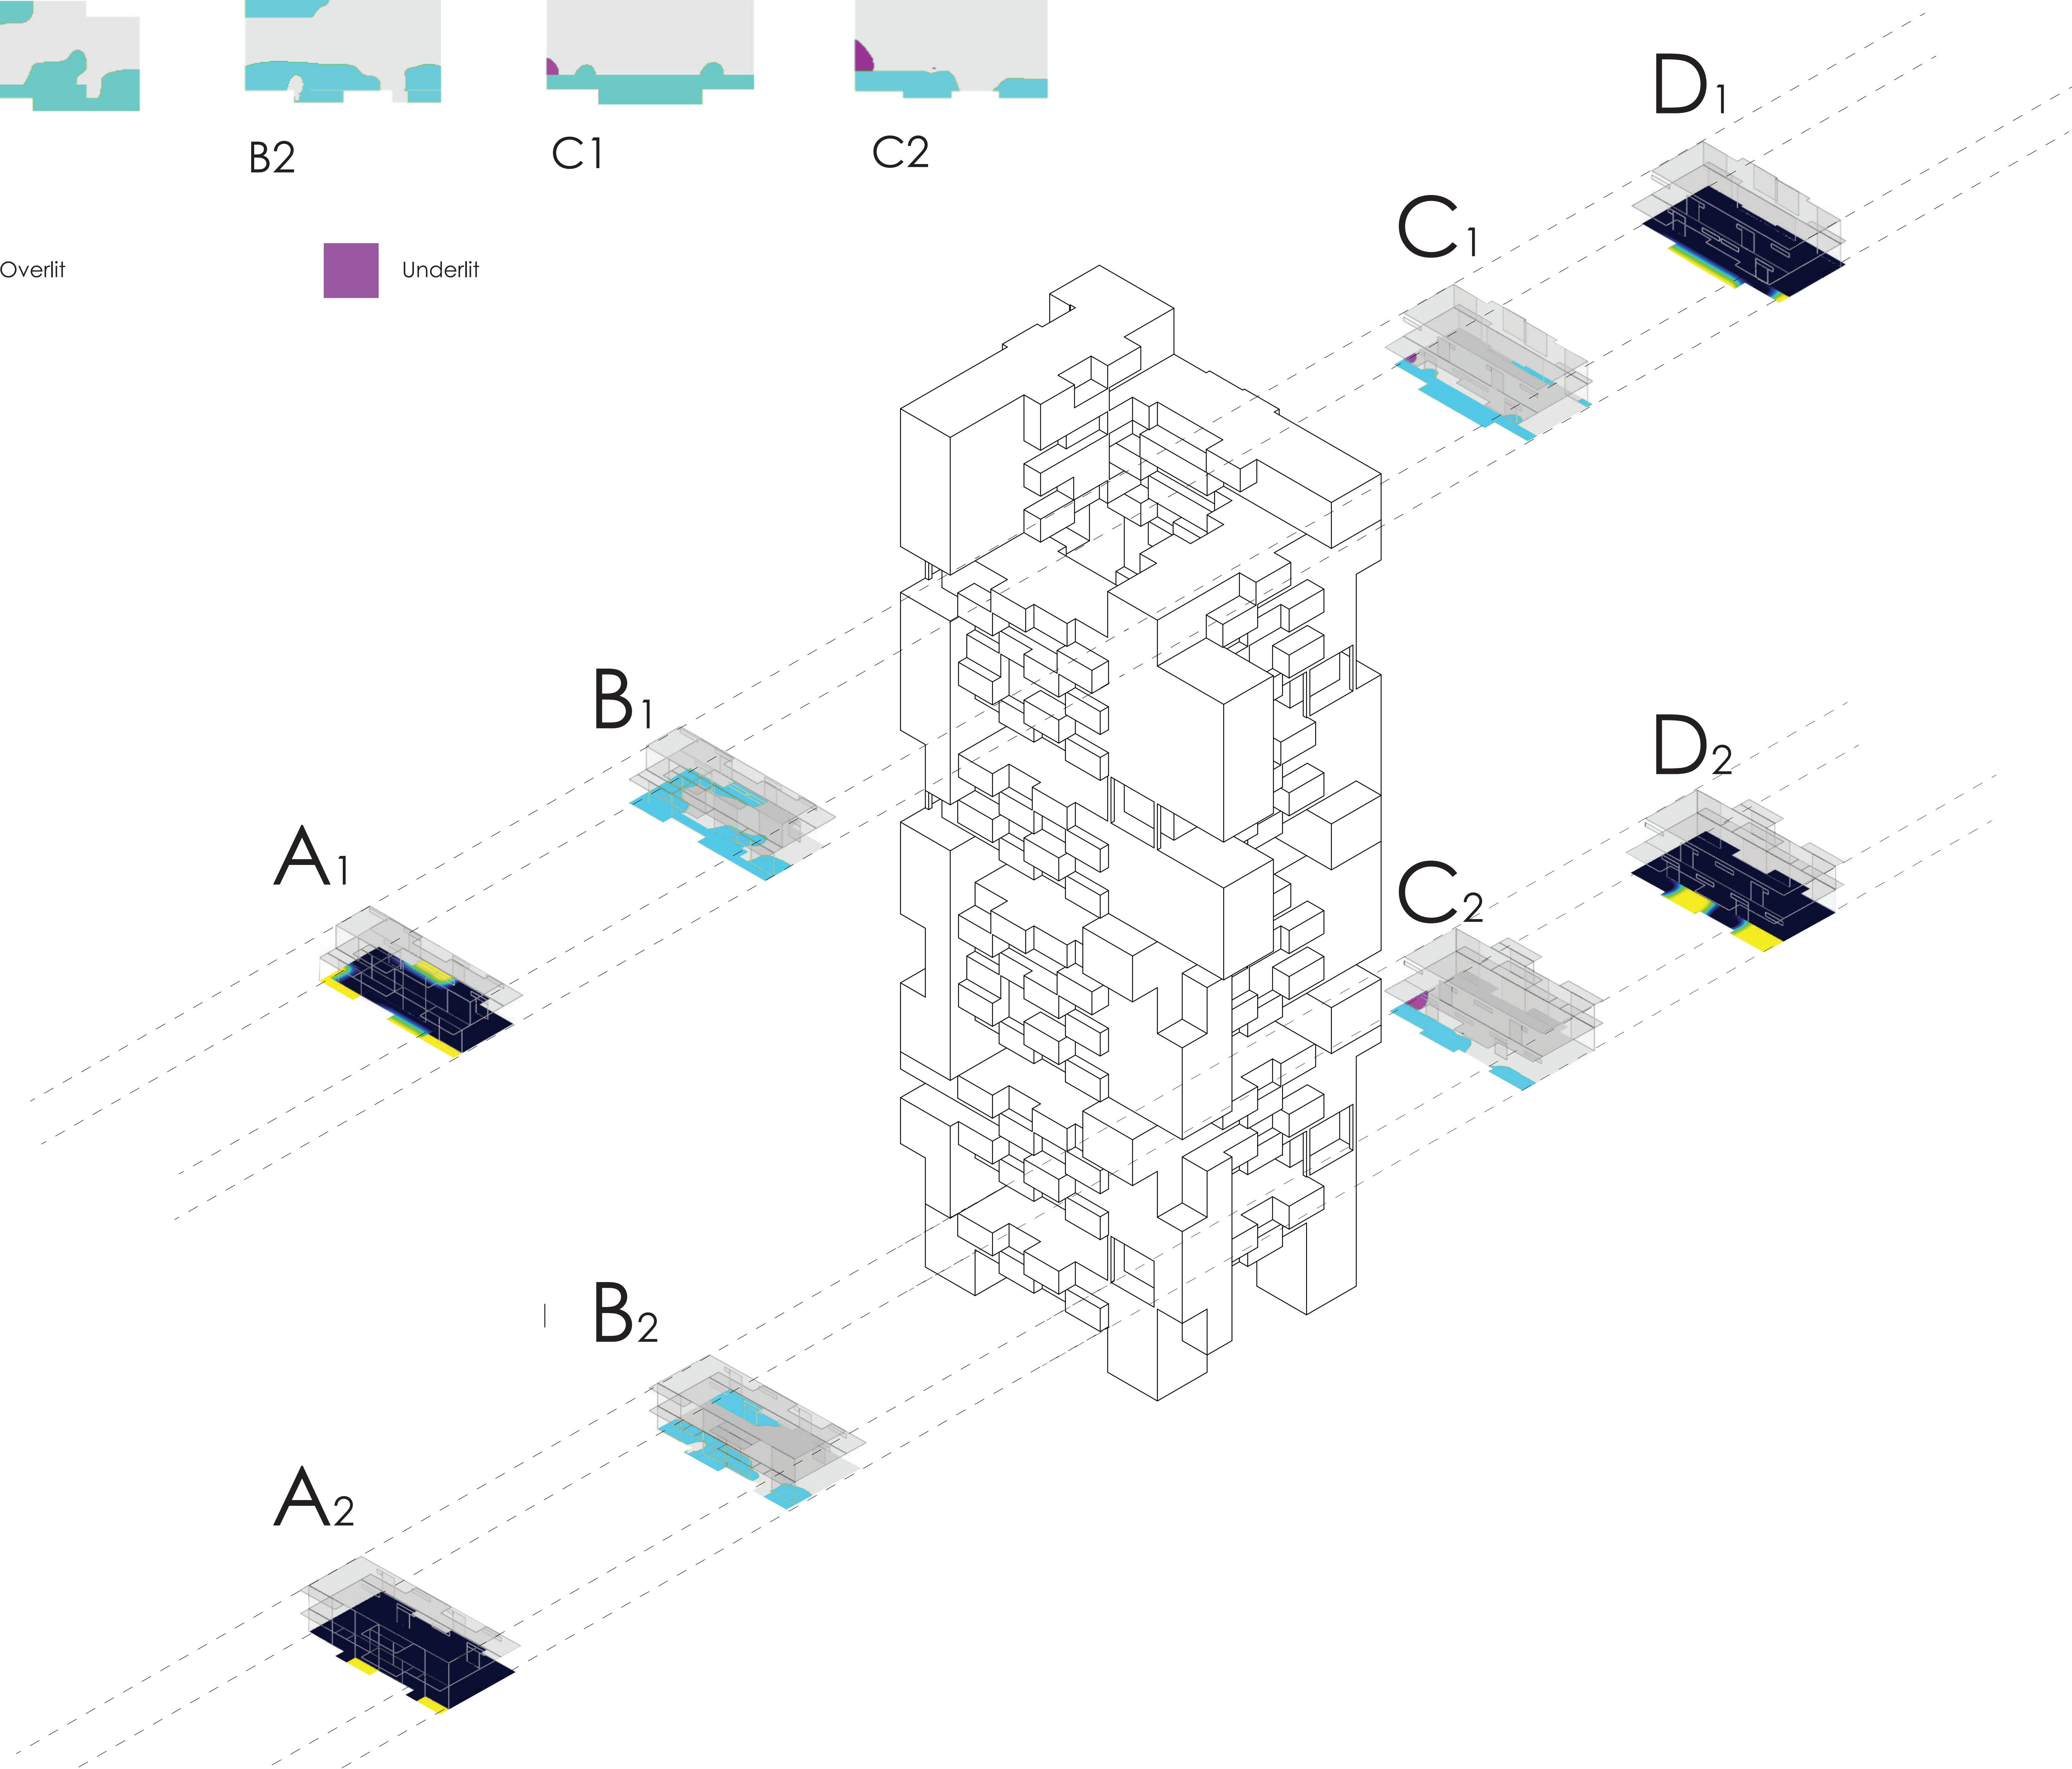


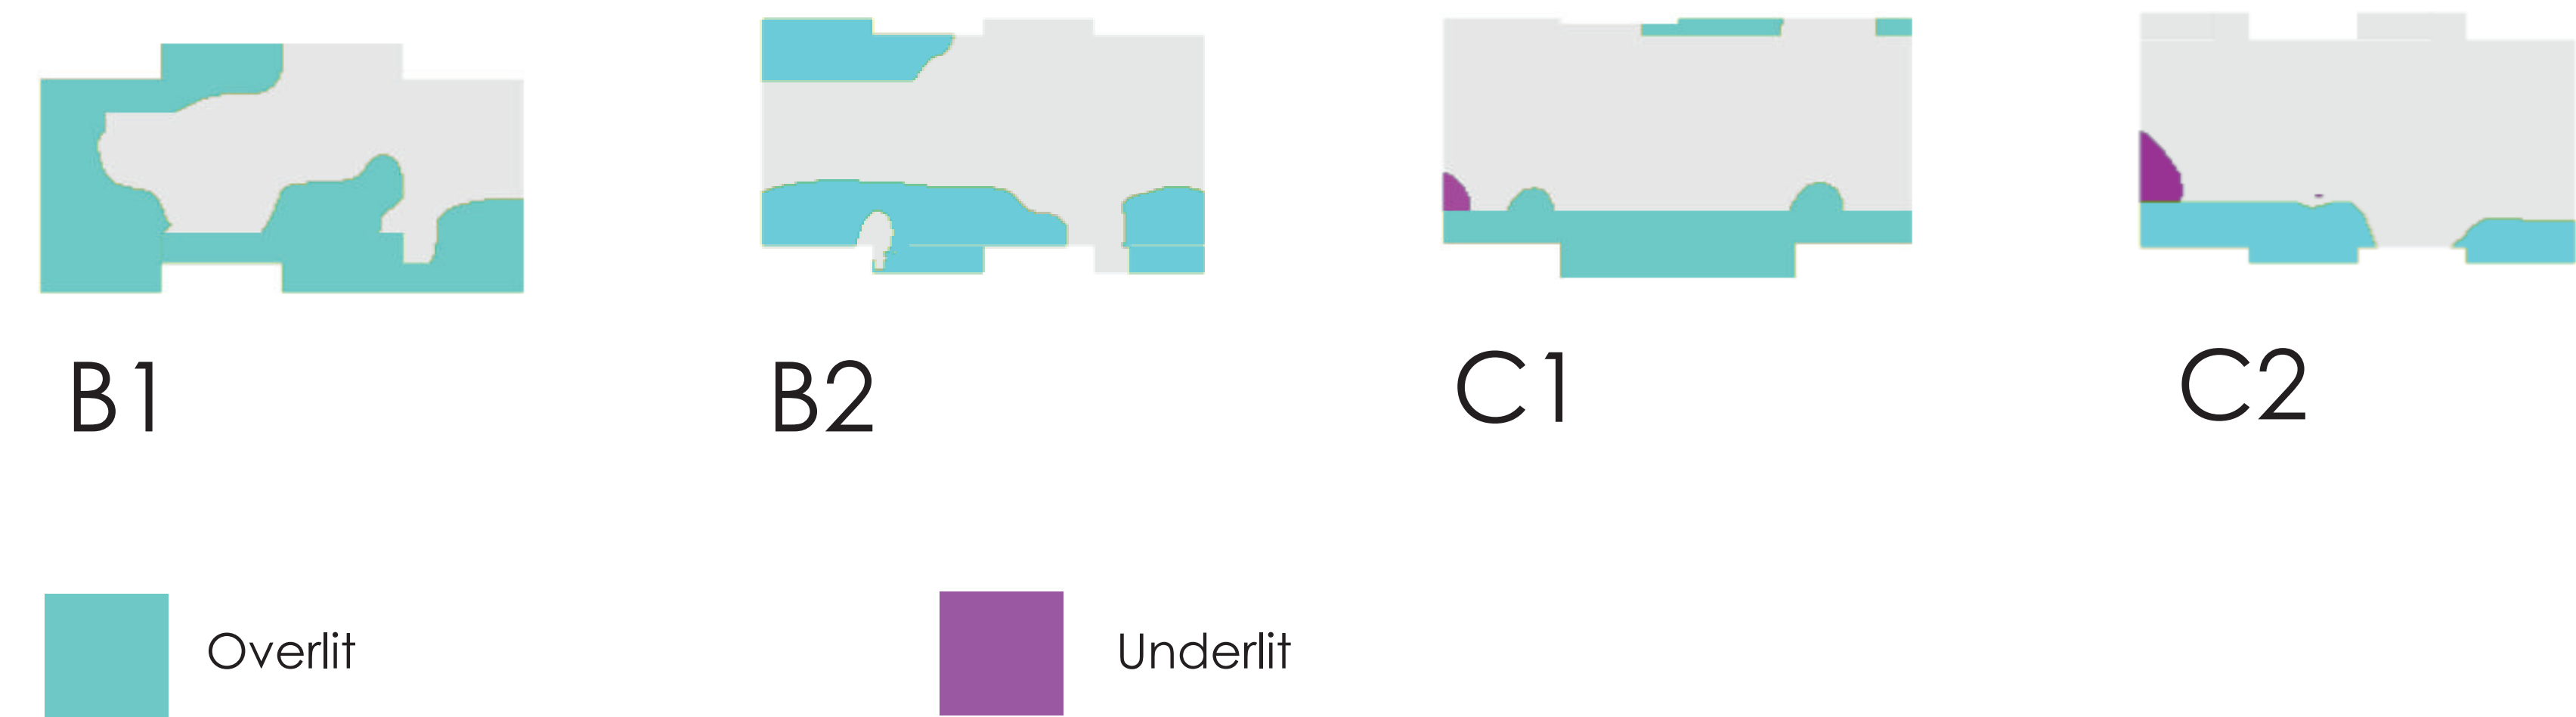


Typical Floor Plan
1/8" = 1'



Site Plan
1/32" = 1'

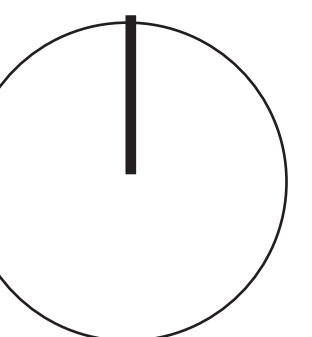


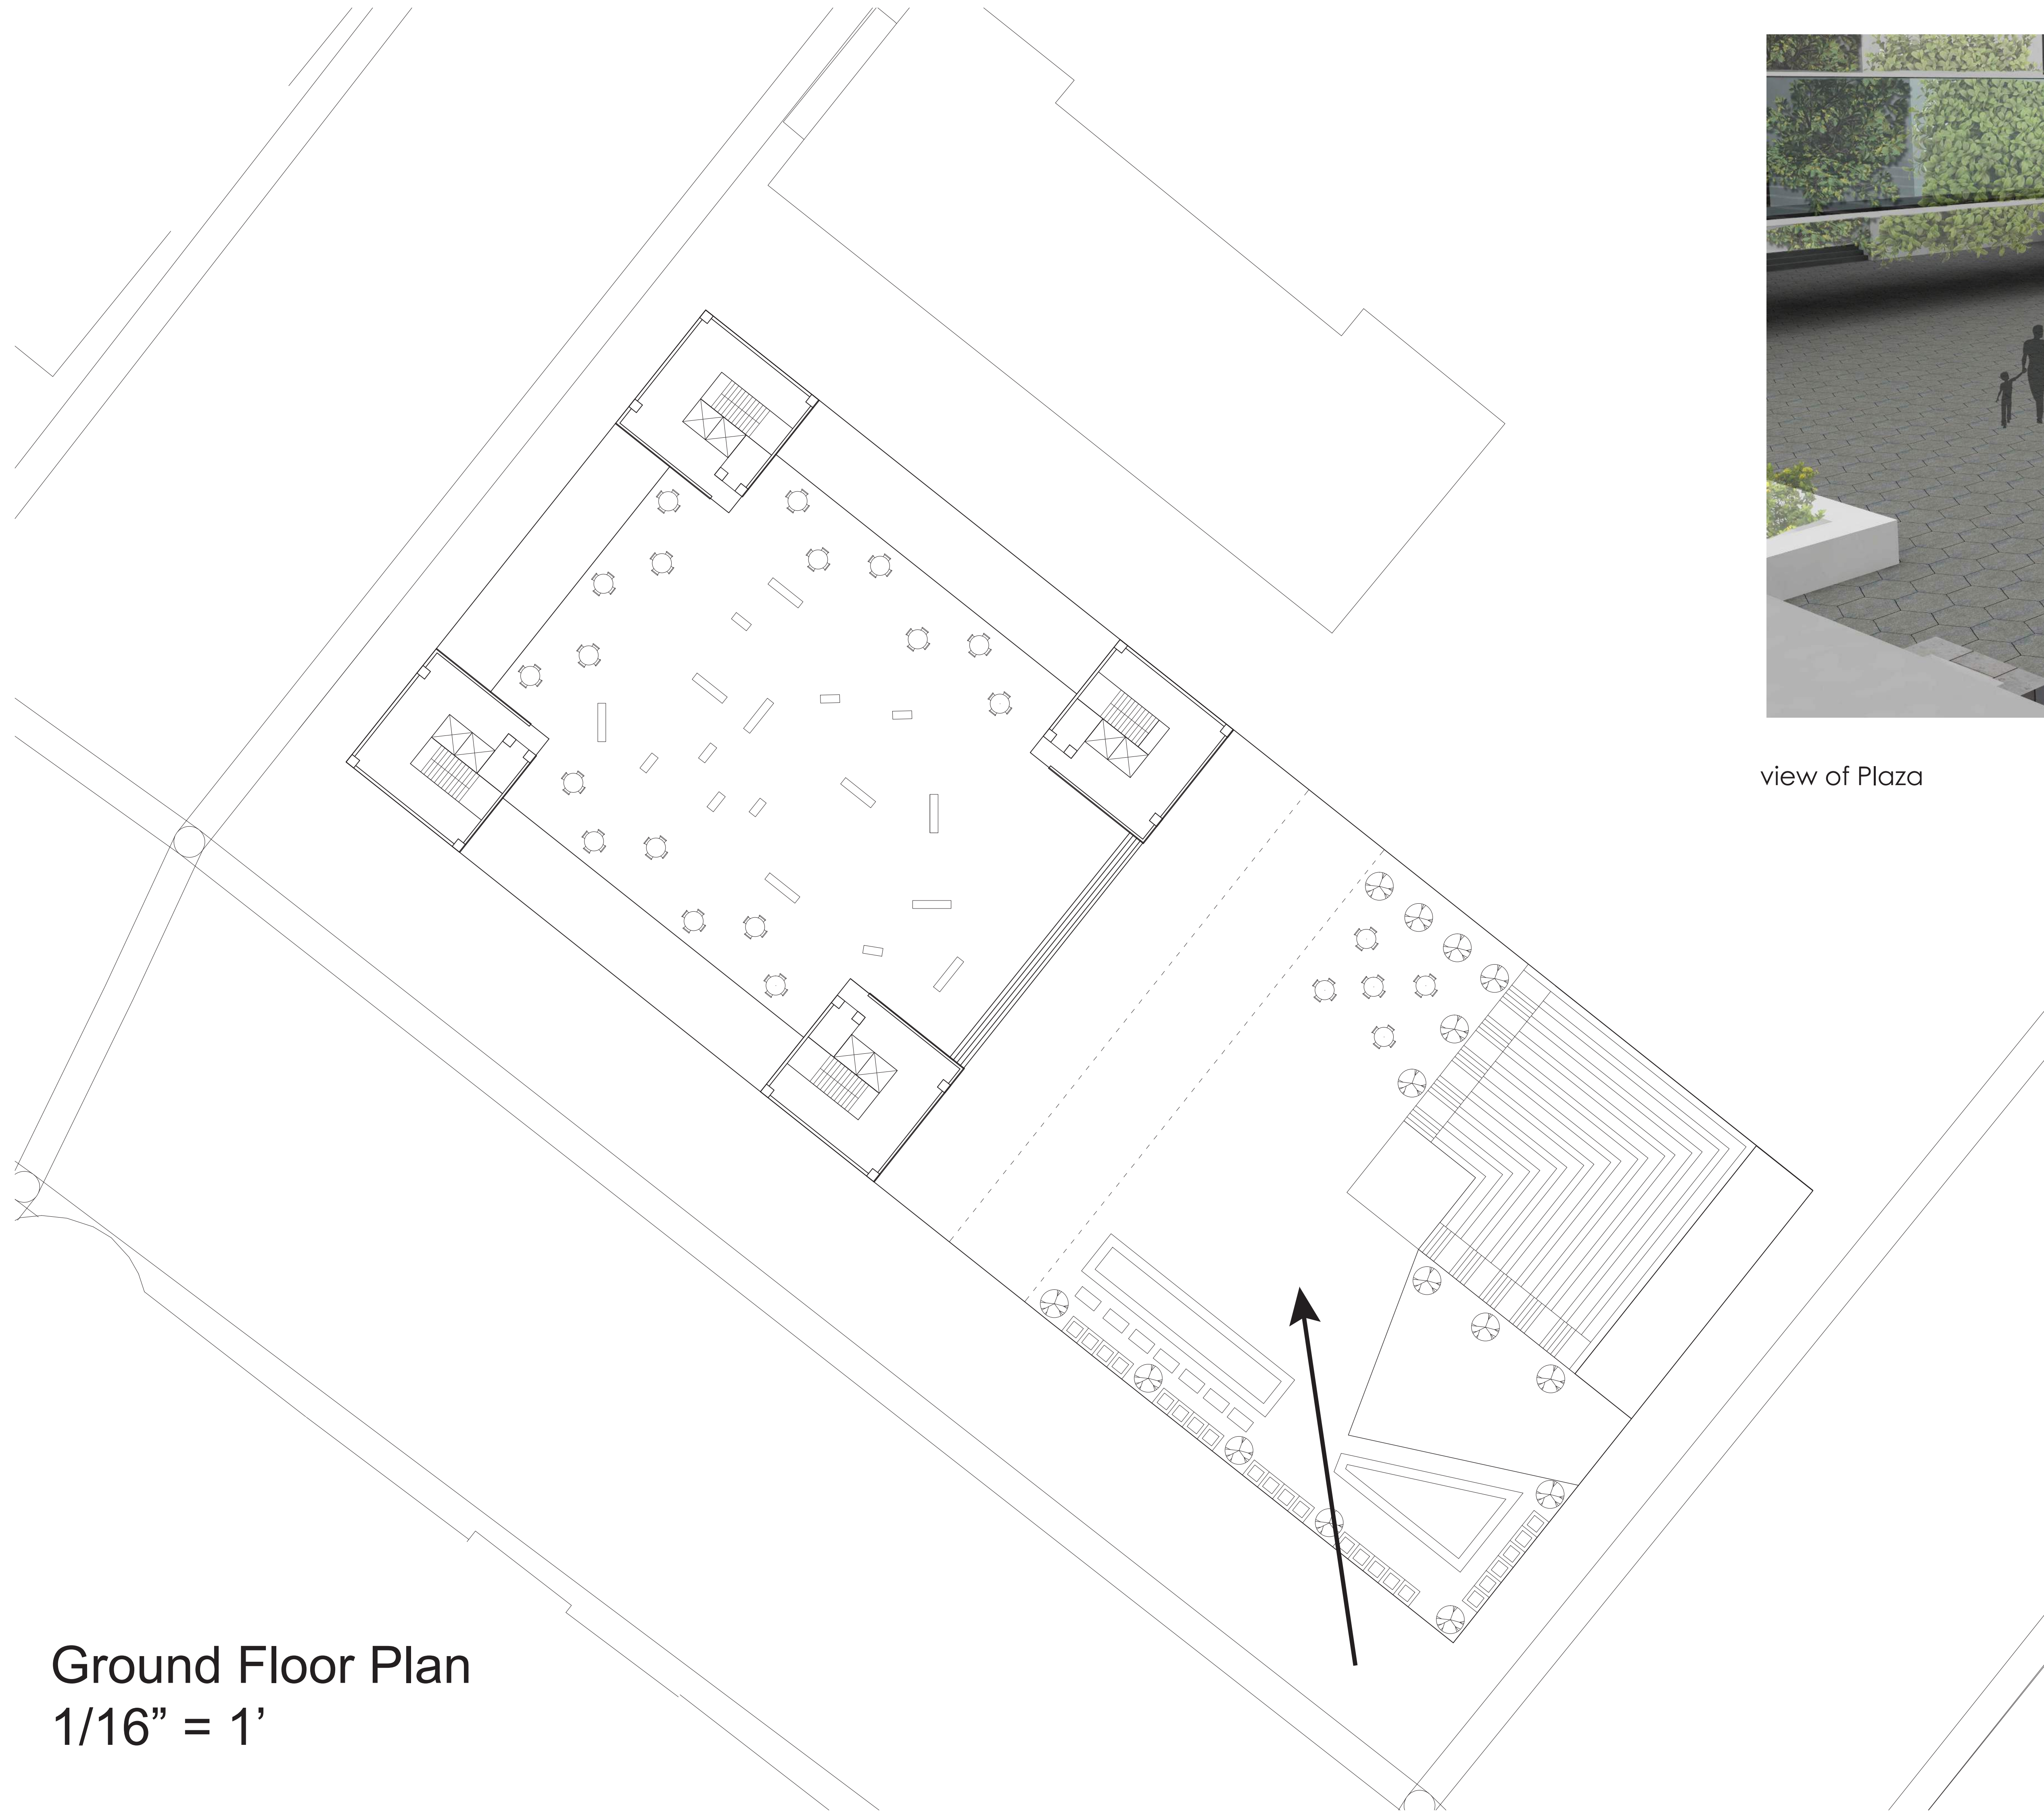


Ground Floor Plan
1/16" = 1'



view of Plaza

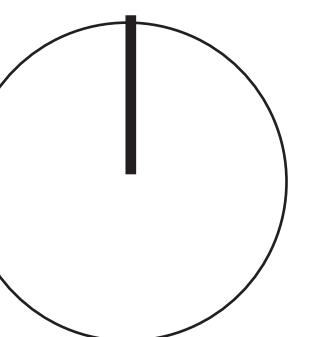

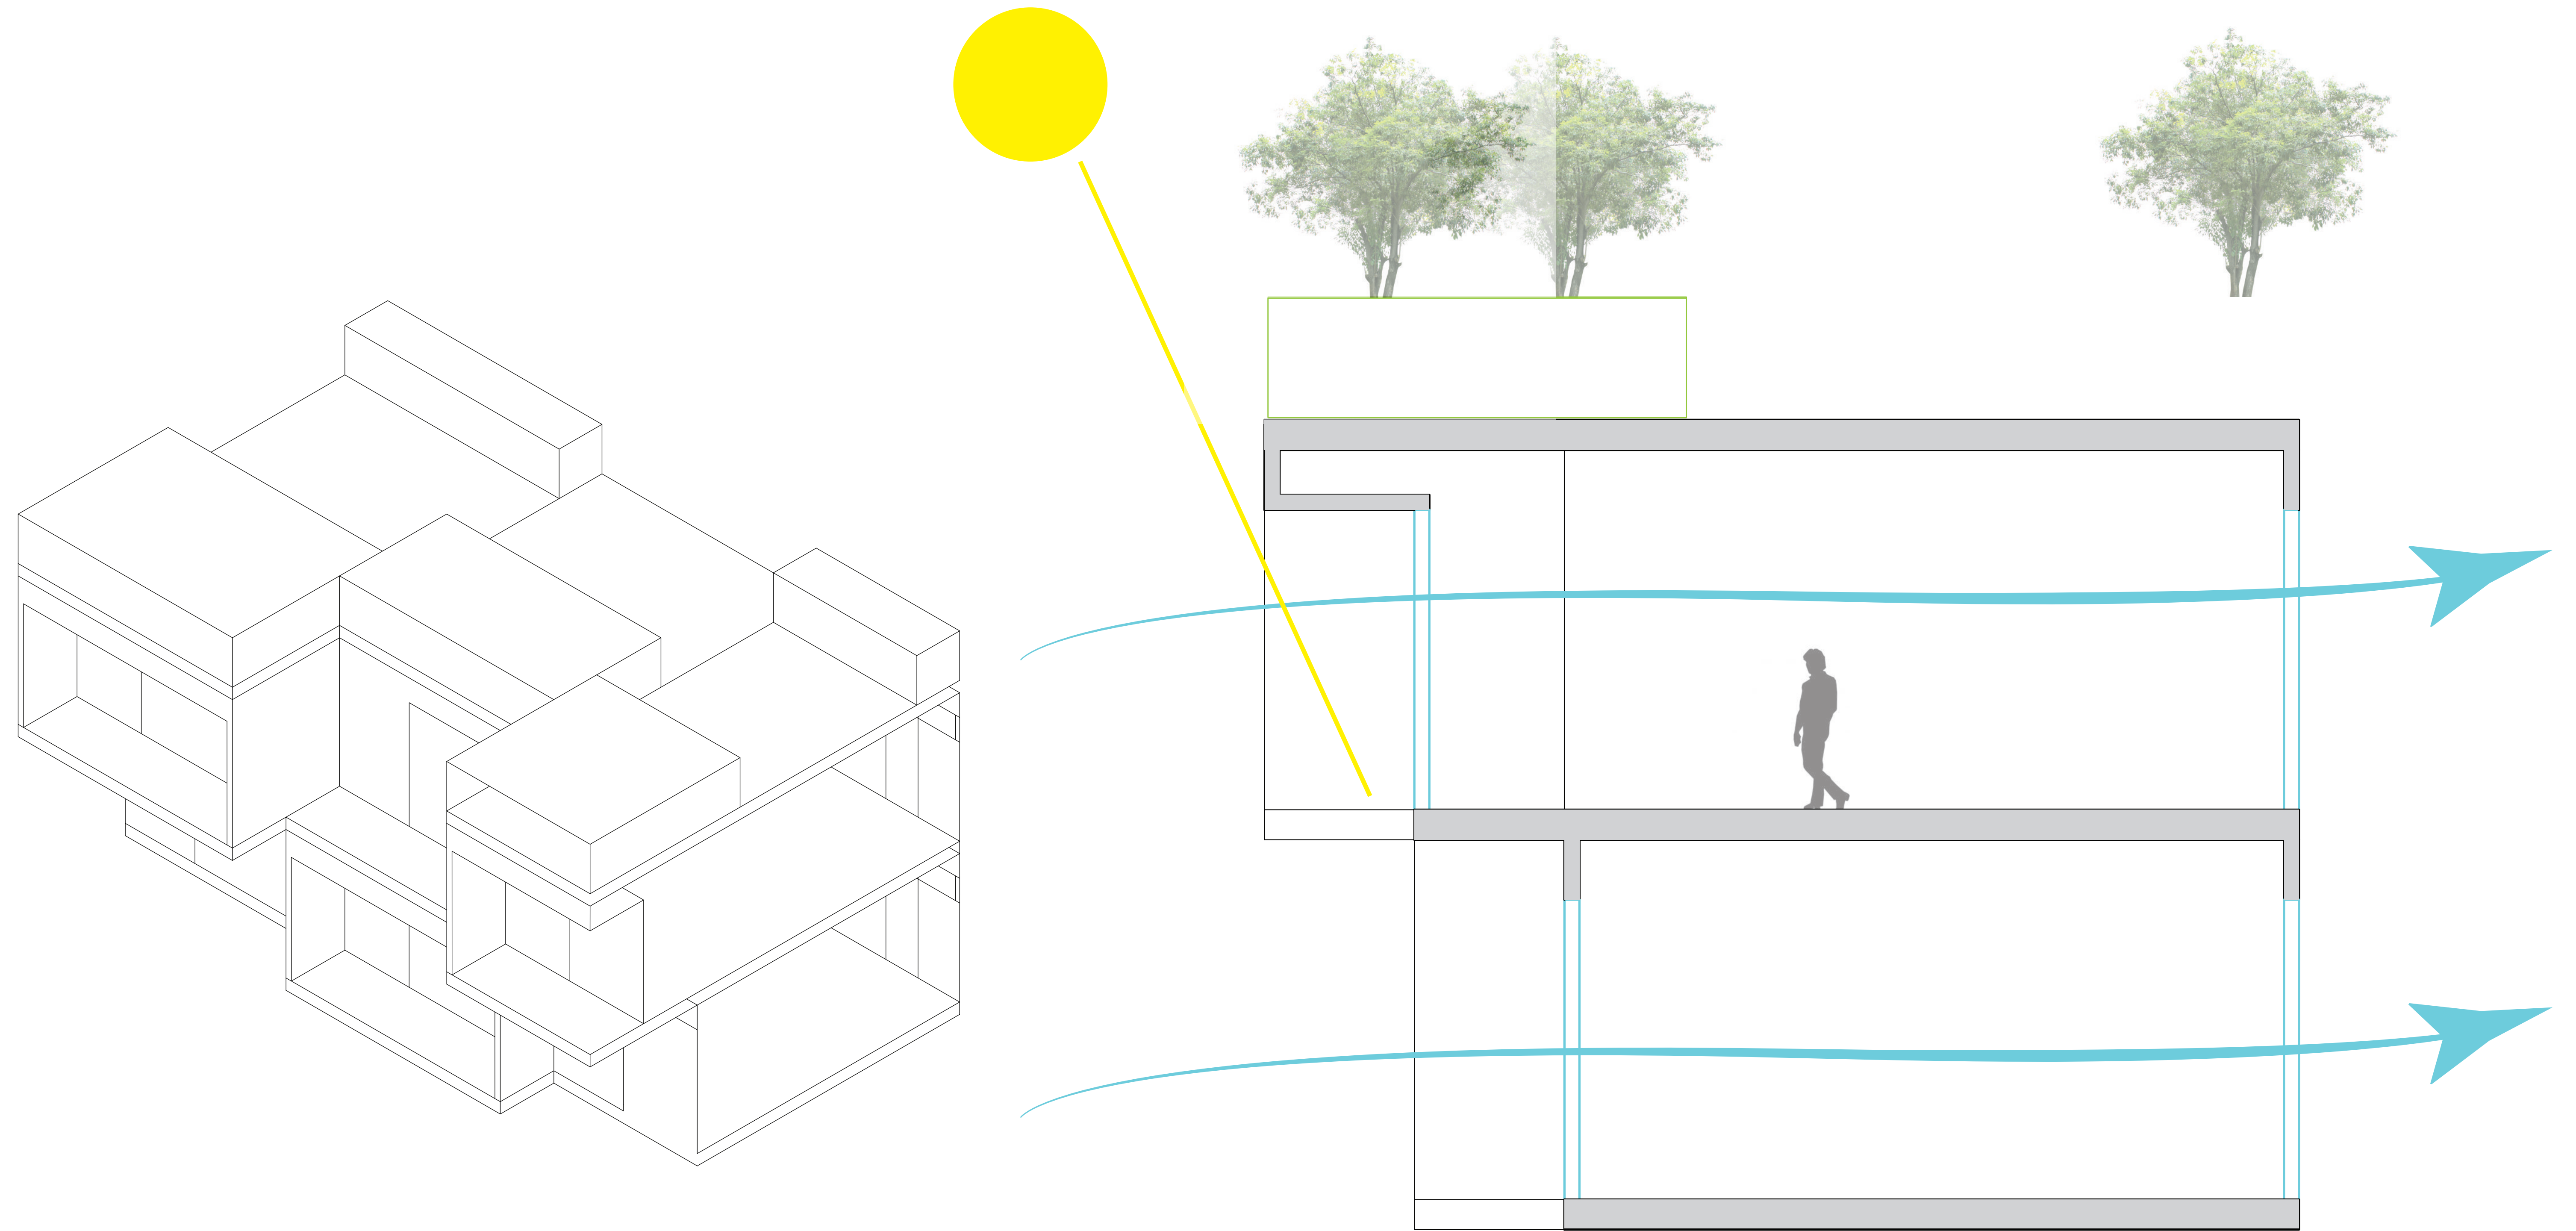

Sustainable Unit Section